

# PROPOSED WATERS EDGE GARDENS DETACHED DWELLING

THIS PLAN IS PROTECTED UNDER COPYRIGHT LAW, AND REPRODUCTION OF THE ILLUSTRATIONS OR WORKING DRAWINGS IS STRICTLY PROHIBITED. UNLESS OTHERWISE SPECIFIED, UNICK DESIGN, PERMITS THE PURCHASER OF THESE PLANS THE RIGHT TO CONSTRUCT ONLY ONE STRUCTURE AND THESE PLANS CANNOT BE RESOLD.

CONTRACTORS SHALL VERIFY AND BE RESPONSIBLE FOR ALL DIMENSIONS ON THE JOB AND THIS OFFICE SHALL BE INFORMED OF ANY DISCREPANCIES AND VARIATIONS SHOWN ON DRAWING.

PERMIT NUMBERS:





## PROJECT INFORMATION

**Municipal Address:**  
93 Waters Edge Garden

**Legal Address:**  
Lot: 9, Block 9, Plan 191 0703

**Site Area:**  
14745 sqf. (1364 m<sup>2</sup>) = 0.34ac

**Building Footprint:**  
3340.1 sqf. (310.3m<sup>2</sup>)

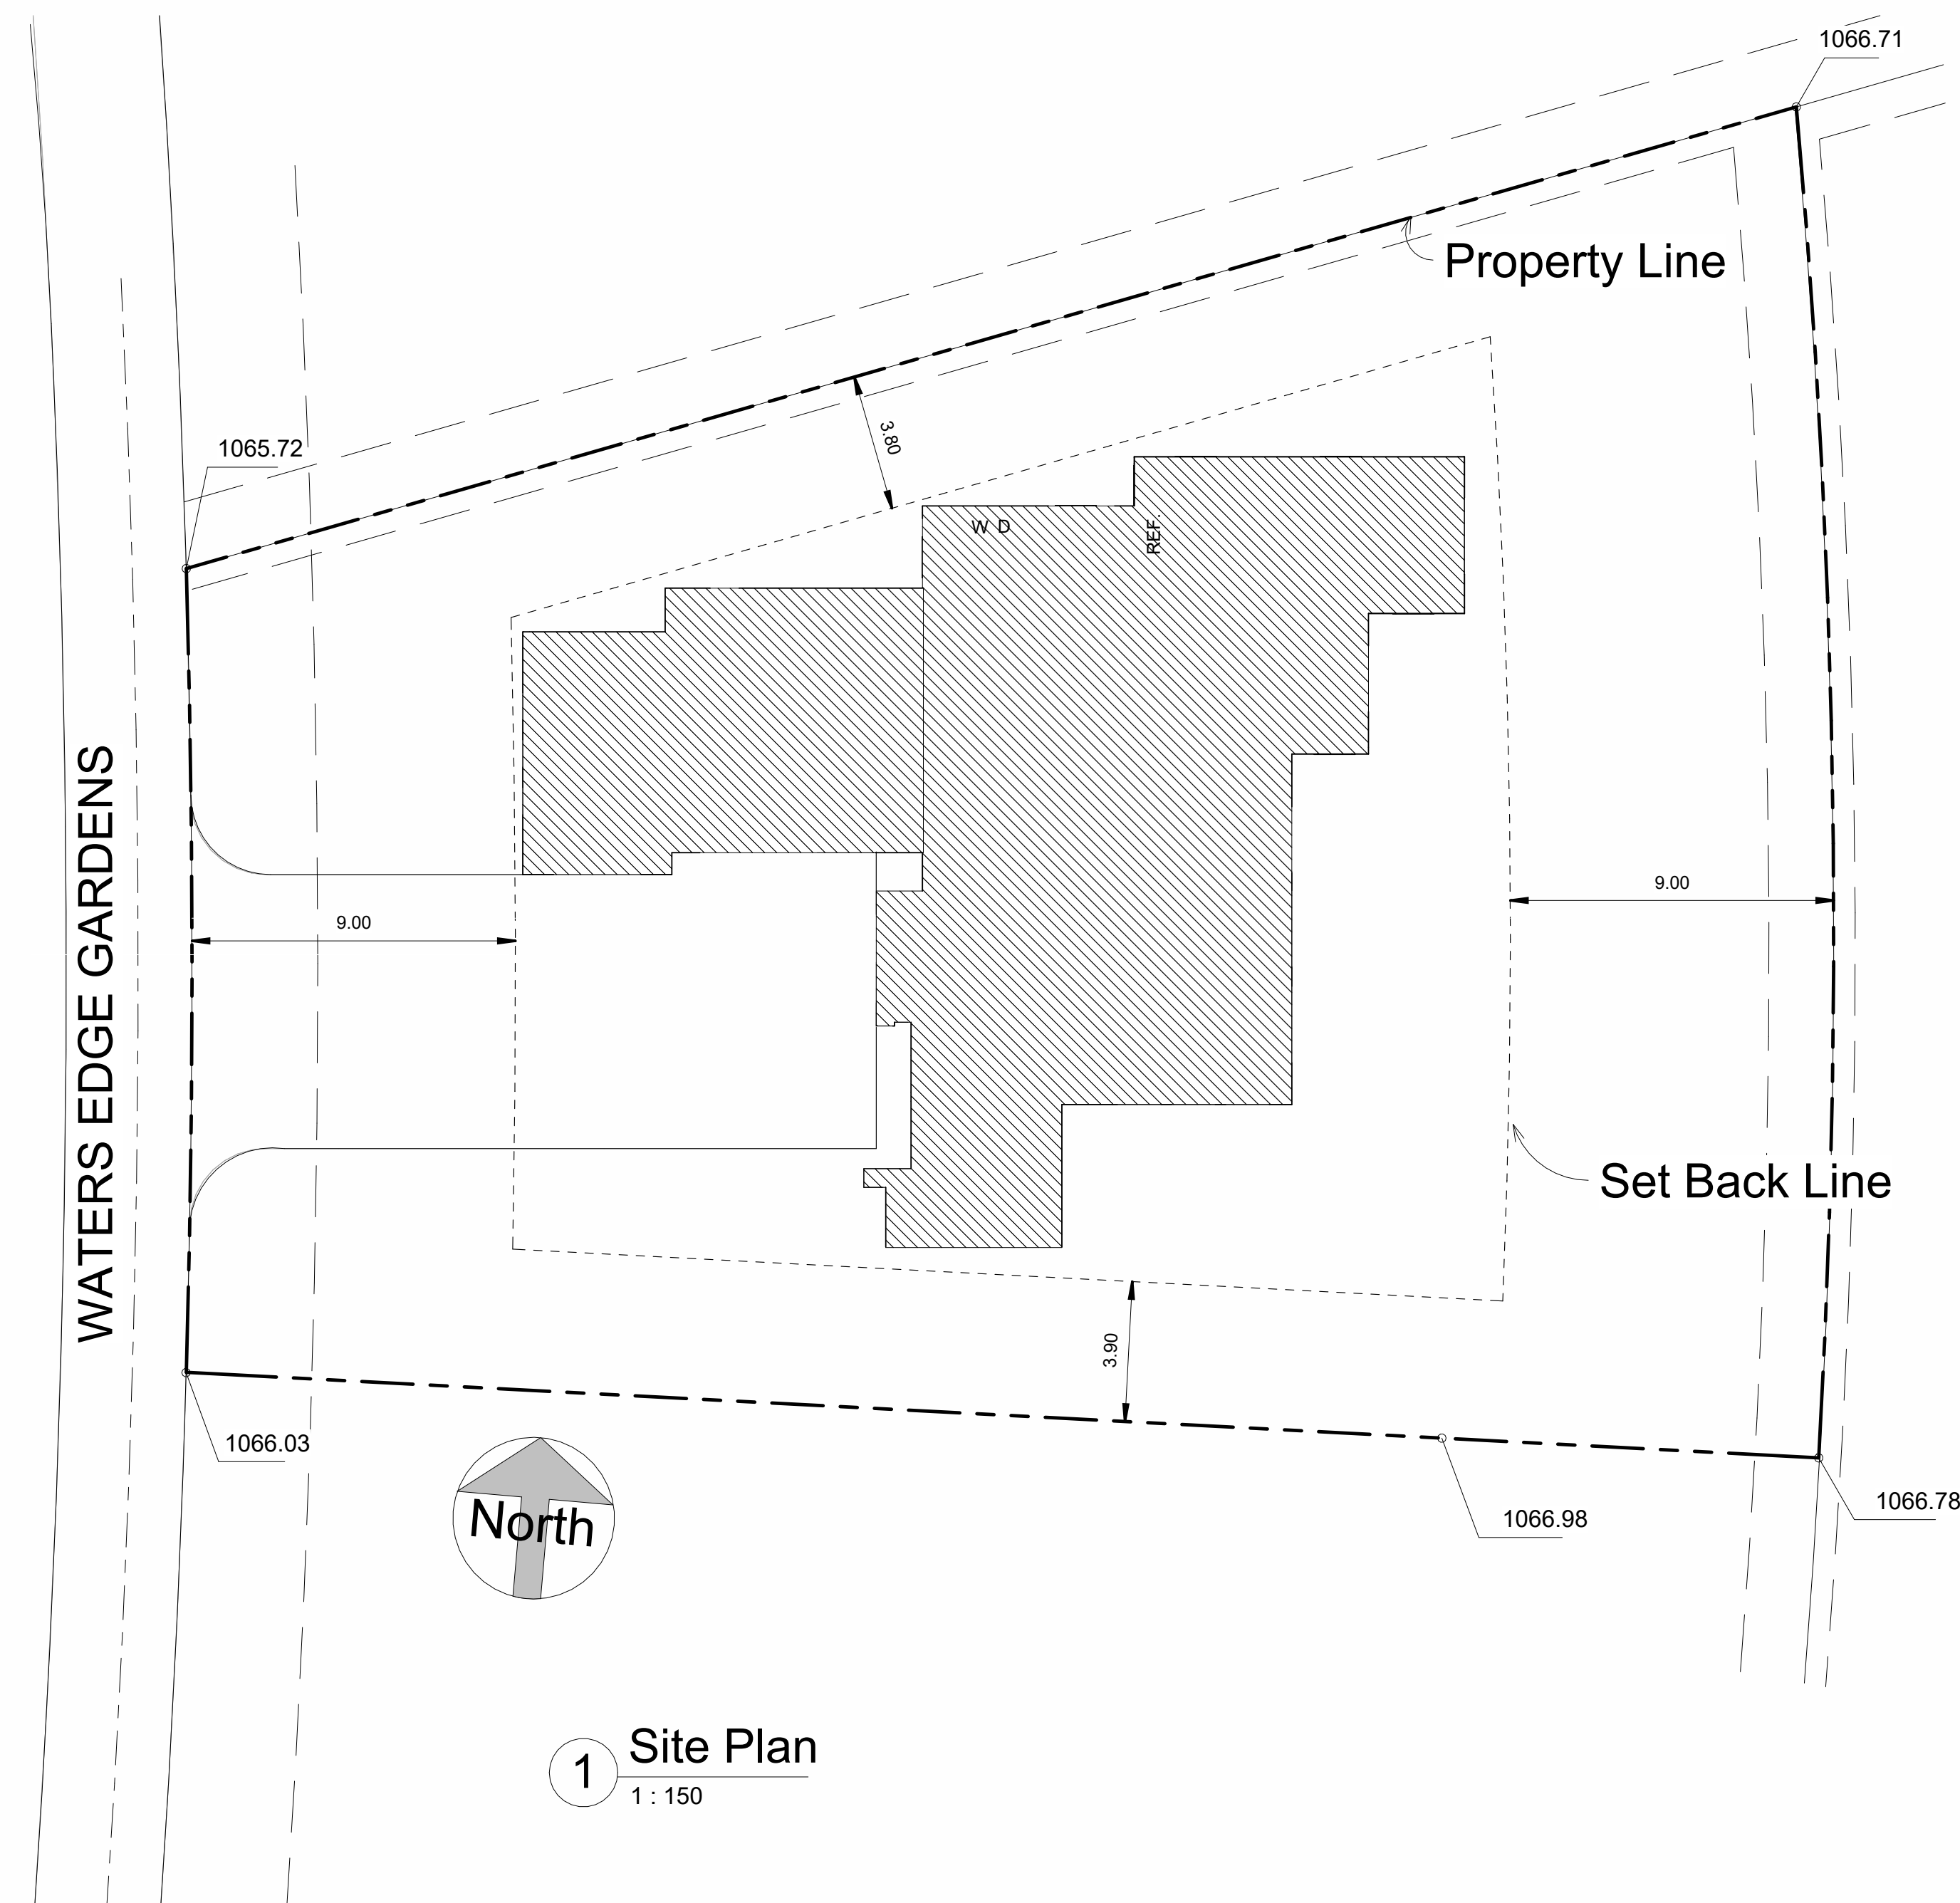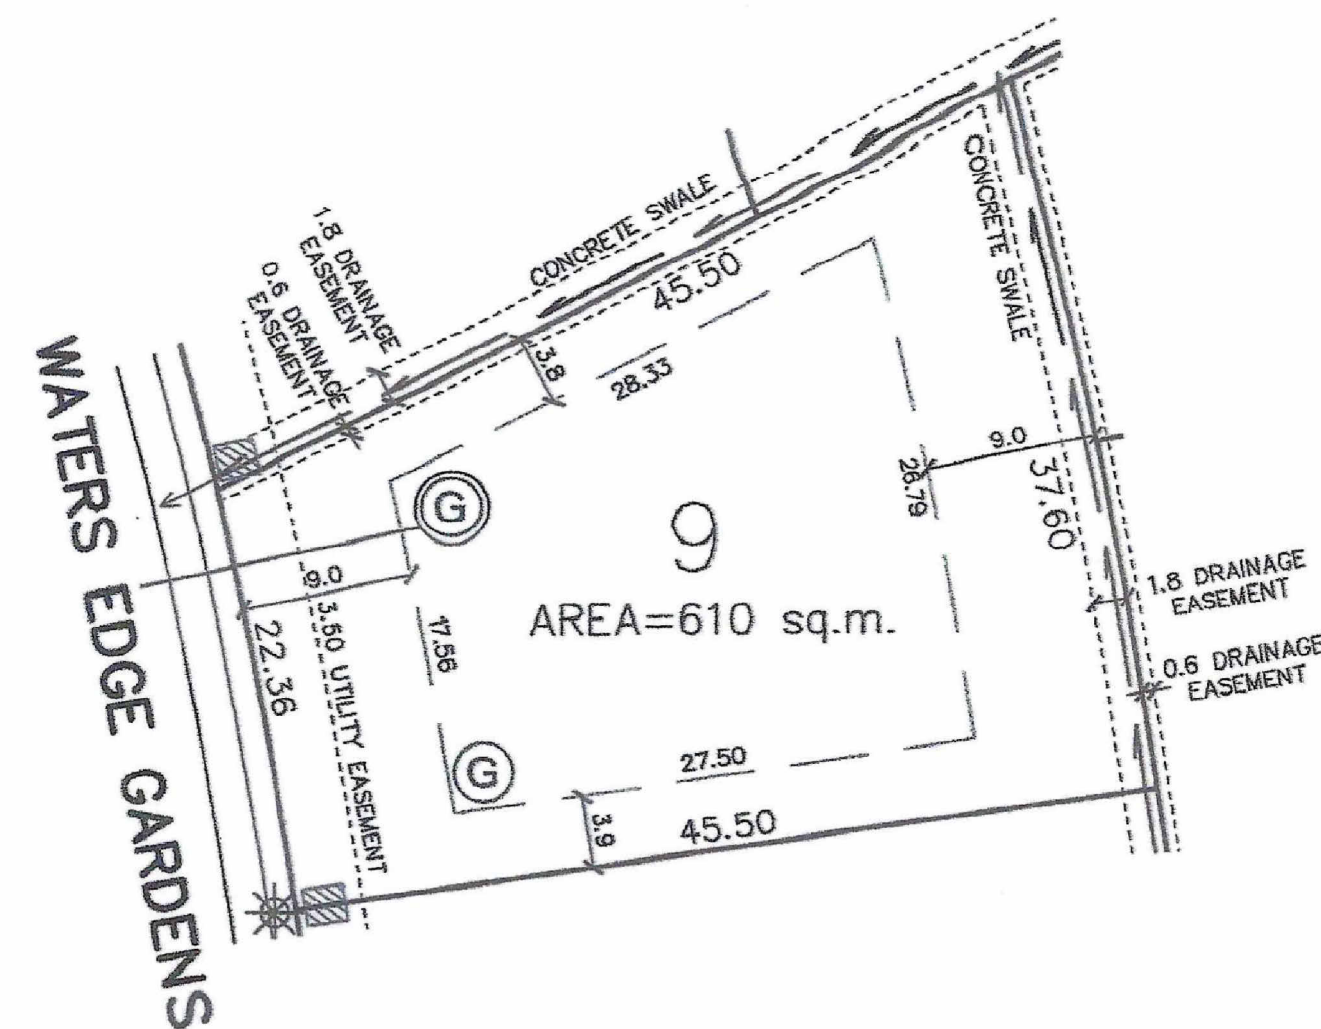

1 Site Plan  
1:150

DATE	No.	REVISION	BY

SEALS

SCALE AS NOTED FILE Project Number

DATE 2023-01-05 12:58:31 PM

DRAWN y.y CHECKED Checker

CLIENT

Owner

PROJECT

Waters Edge Gardens

Watermark at Bears paw Phase 4, Block 9 Lot 9

DRAWING DWG No

Title Page & Site Plan A1



THIS PLAN IS PROTECTED UNDER COPYRIGHT LAW, AND REPRODUCTION OF THE ILLUSTRATIONS OR WORKING DRAWINGS IS STRICTLY PROHIBITED. UNICK DESIGN, PERMITS THE PURCHASER OF THESE PLANS THE RIGHT TO CONSTRUCT ONLY ONE STRUCTURE AND THESE PLANS CANNOT BE RESOLD.

CONTRACTORS SHALL VERIFY AND BE RESPONSIBLE FOR ALL DIMENSIONS ON THE JOB AND THIS OFFICE SHALL BE INFORMED OF ANY DISCREPANCIES AND VARIATIONS SHOWN ON DRAWING.

PERMIT NUMBERS:

DATE	No.	REVISION	BY

SEALS

SCALE	FILE
AS NOTED	Project Number

DATE 2023-01-05 12:58:31 PM


DRAWN	CHECKED
Author	Checker

CLIENT  
Owner


PROJECT  
Waters Edge Gardens

Watermark at Bears paw Phase 4, Block 9 Lot 9

DRAWING	DWG No.
Basement	A2

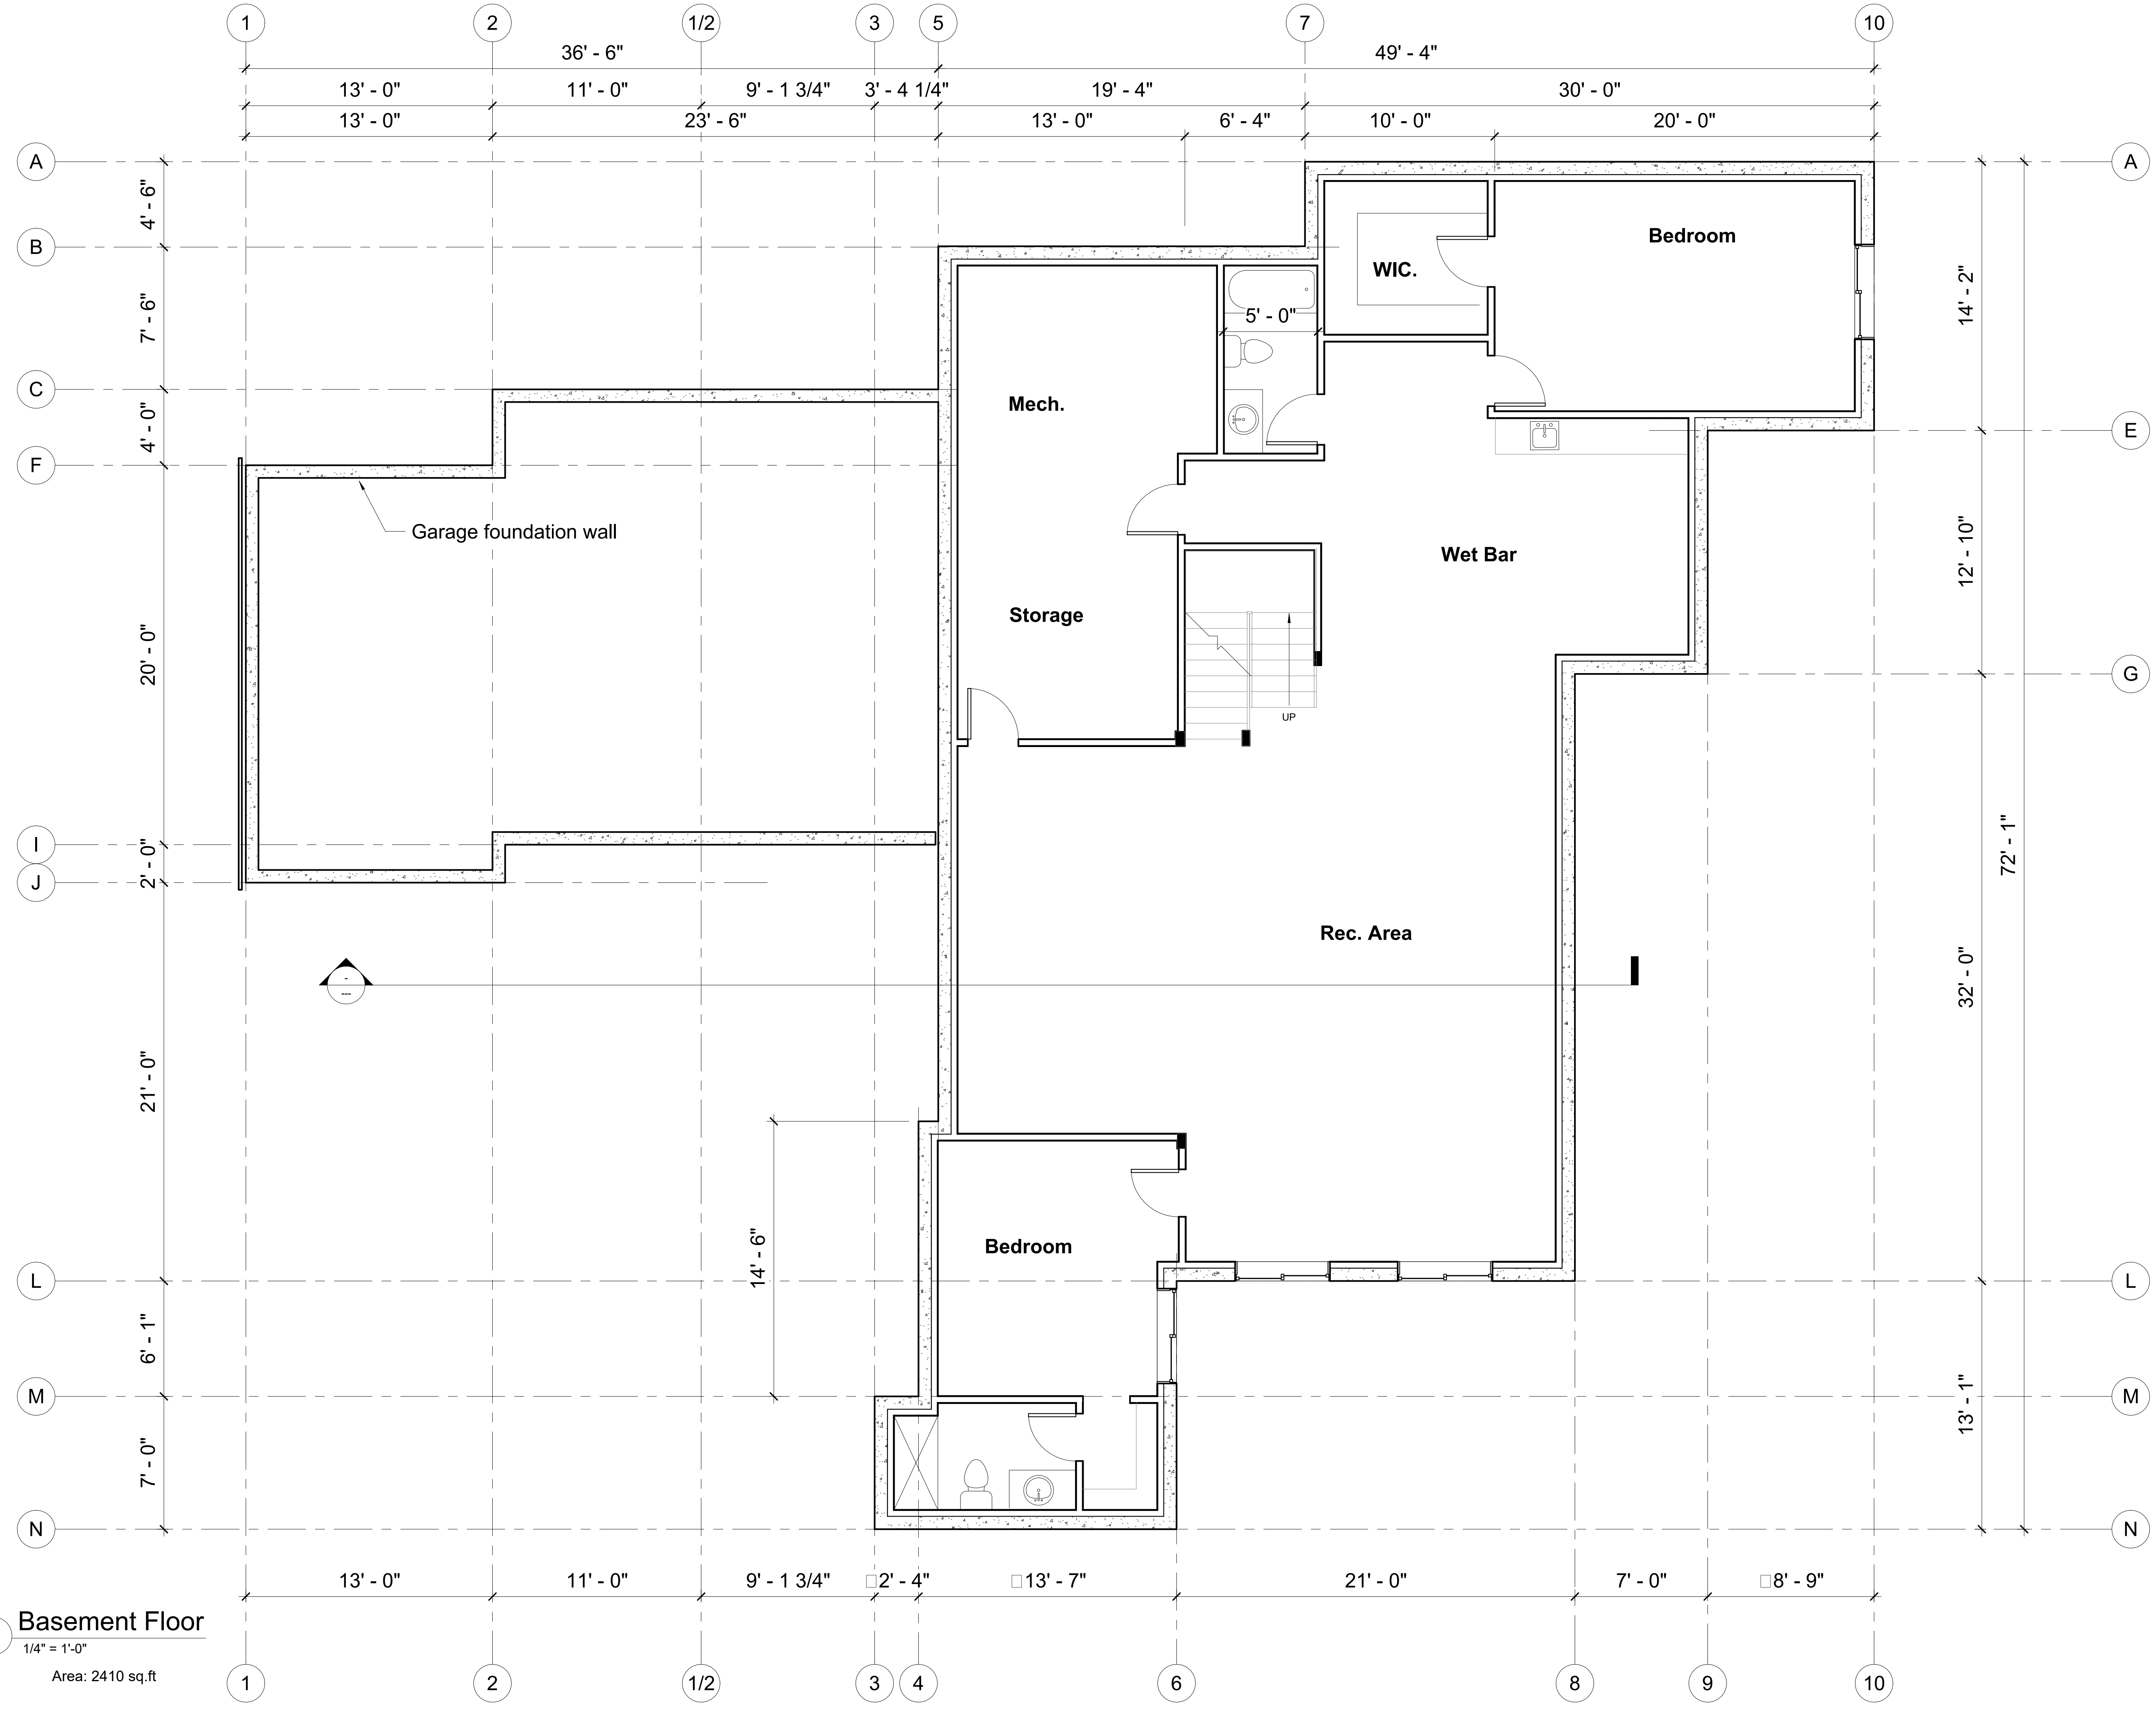

**1** Basement Floor  
1/4" = 1'-0"  
Area: 2410 sq.ft

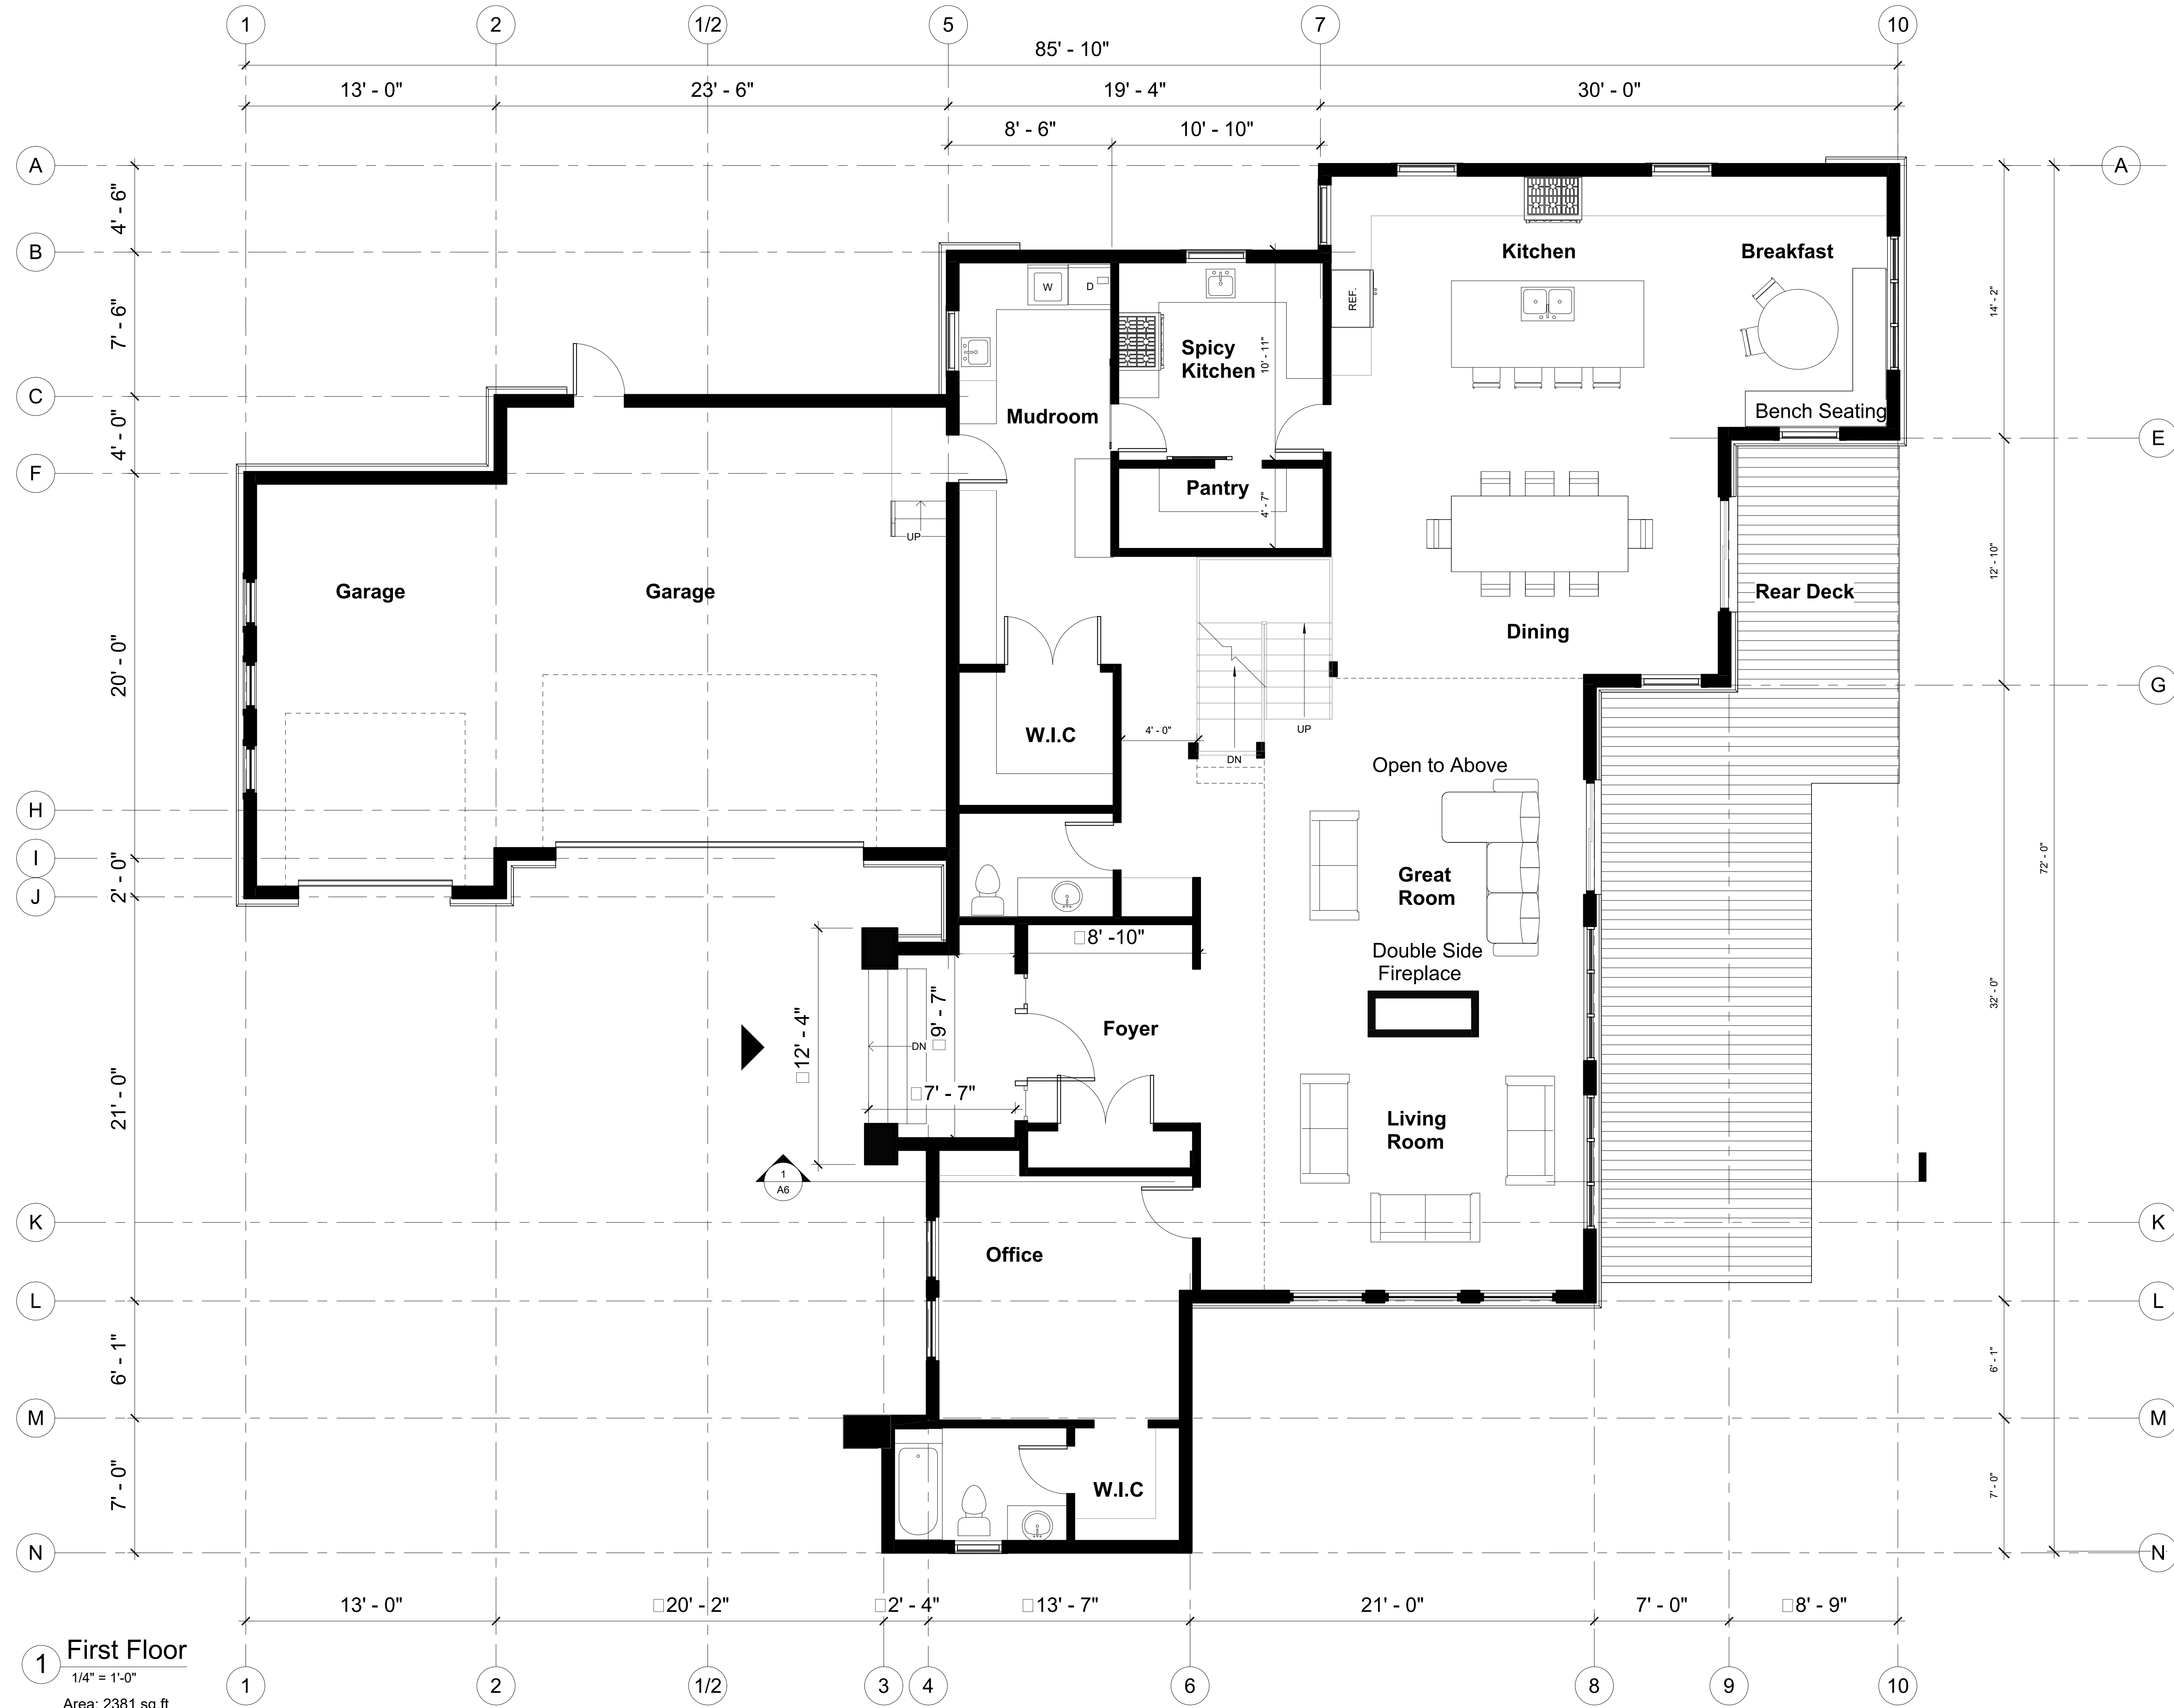

**1 First Floor**  
 1/4" = 1'-0"  
 Area: 2381 sq.ft

THIS PLAN IS PROTECTED UNDER COPYRIGHT LAW, AND REPRODUCTION OF THE ILLUSTRATIONS OR WORKING DRAWINGS IS STRICTLY PROHIBITED. UNICK DESIGN, PERMITS THE PURCHASER OF THESE PLANS THE RIGHT TO CONSTRUCT ONLY ONE STRUCTURE AND THESE PLANS CANNOT BE RESOLD.

CONTRACTORS SHALL VERIFY AND BE RESPONSIBLE FOR ALL DIMENSIONS ON THE JOB AND THIS OFFICE SHALL BE INFORMED OF ANY DISCREPANCIES AND VARIATIONS SHOWN ON DRAWING.

PERMIT NUMBERS:

DATE	No.	REVISION	BY

SEALS

SCALE	AS NOTED	FILE	Project Number
DATE	2023-01-05 12:58:34 PM		
DRAWN	Author	CHECKED	Checker

CLIENT


Owner

PROJECT

Waters Edge Gardens

Watermark at Bears paw Phase 4, Block 9 Lot 9

DRAWING	DWG No.
First Floor Plan	A3

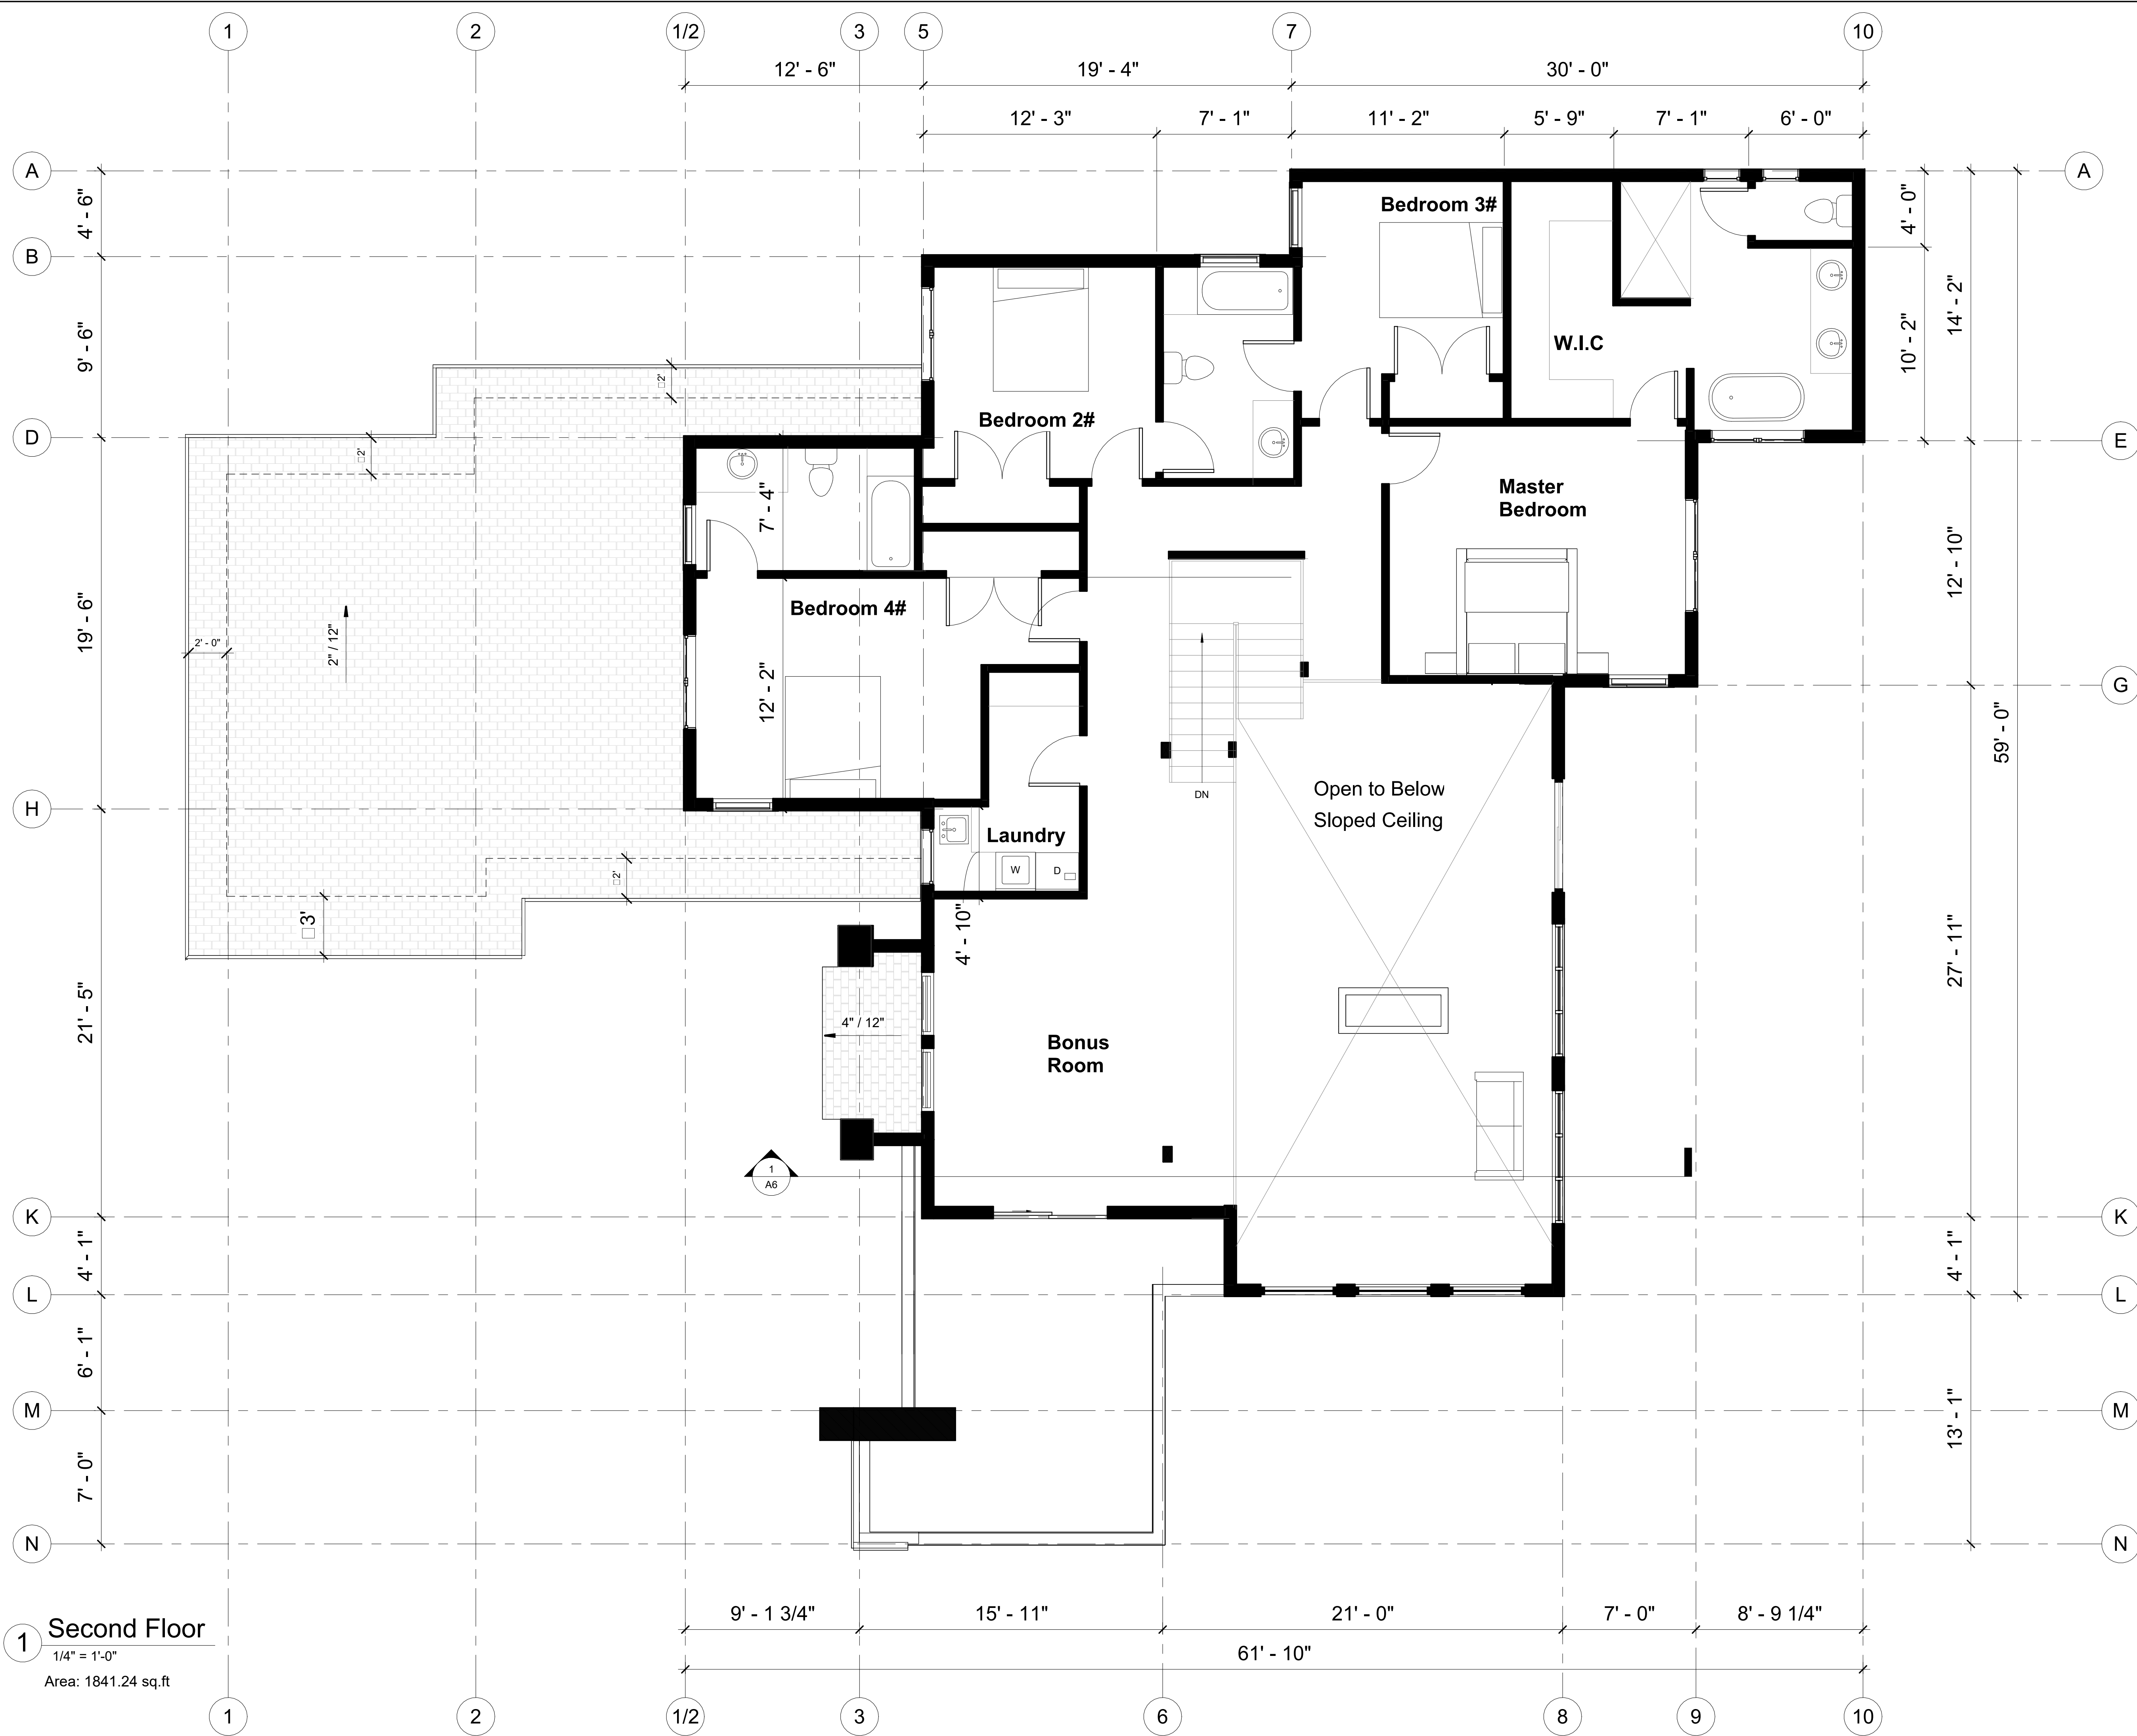

**1 Second Floor**  
 1/4" = 1'-0"  
 Area: 1841.24 sq.ft

THIS PLAN IS PROTECTED UNDER COPYRIGHT LAW, AND REPRODUCTION OF THE ILLUSTRATIONS OR WORKING DRAWINGS IS STRICTLY PROHIBITED. UNICK DESIGN, PERMITS THE PURCHASER OF THESE PLANS THE RIGHT TO CONSTRUCT ONLY ONE STRUCTURE AND THESE PLANS CANNOT BE RESOLD.

CONTRACTORS SHALL VERIFY AND BE RESPONSIBLE FOR ALL DIMENSIONS ON THE JOB AND THIS OFFICE SHALL BE INFORMED OF ANY DISCREPANCIES AND VARIATIONS SHOWN ON DRAWING.

PERMIT NUMBERS:

DATE	No.	REVISION	BY

SEALS

SCALE AS NOTED	FILE Project Number
DATE	2023-01-05 12:58:34 PM
DRAWN Author	CHECKED Checker

CLIENT  
**Owner**

PROJECT  
**Waters Edge Gardens**  
 Watermark at Bears paw Phase 4, Block 9 Lot 9

DRAWING	DWG No.
<b>Second Floor</b>	<b>A4</b>



THIS PLAN IS PROTECTED UNDER COPYRIGHT LAW, AND REPRODUCTION OF THE ILLUSTRATIONS OR WORKING DRAWINGS IS STRICTLY PROHIBITED. UNICK DESIGN, PERMITS THE PURCHASER OF THESE PLANS THE RIGHT TO CONSTRUCT ONLY ONE STRUCTURE AND THESE PLANS CANNOT BE RESOLD.

CONTRACTORS SHALL VERIFY AND BE RESPONSIBLE FOR ALL DIMENSIONS ON THE JOB AND THIS OFFICE SHALL BE INFORMED OF ANY DISCREPANCIES AND VARIATIONS SHOWN ON DRAWING.

PERMIT NUMBERS:

DATE	No.	REVISION	BY

SEALS

SCALE AS NOTED FILE Project Number


DATE 2023-01-05 12:58:35 PM

DRAWN Author CHECKED Checker

CLIENT  
Owner

PROJECT  
Waters Edge Gardens  
Watermark at Bears paw Phase 4, Block 9 Lot 9

DRAWING Roof DWG No. A5

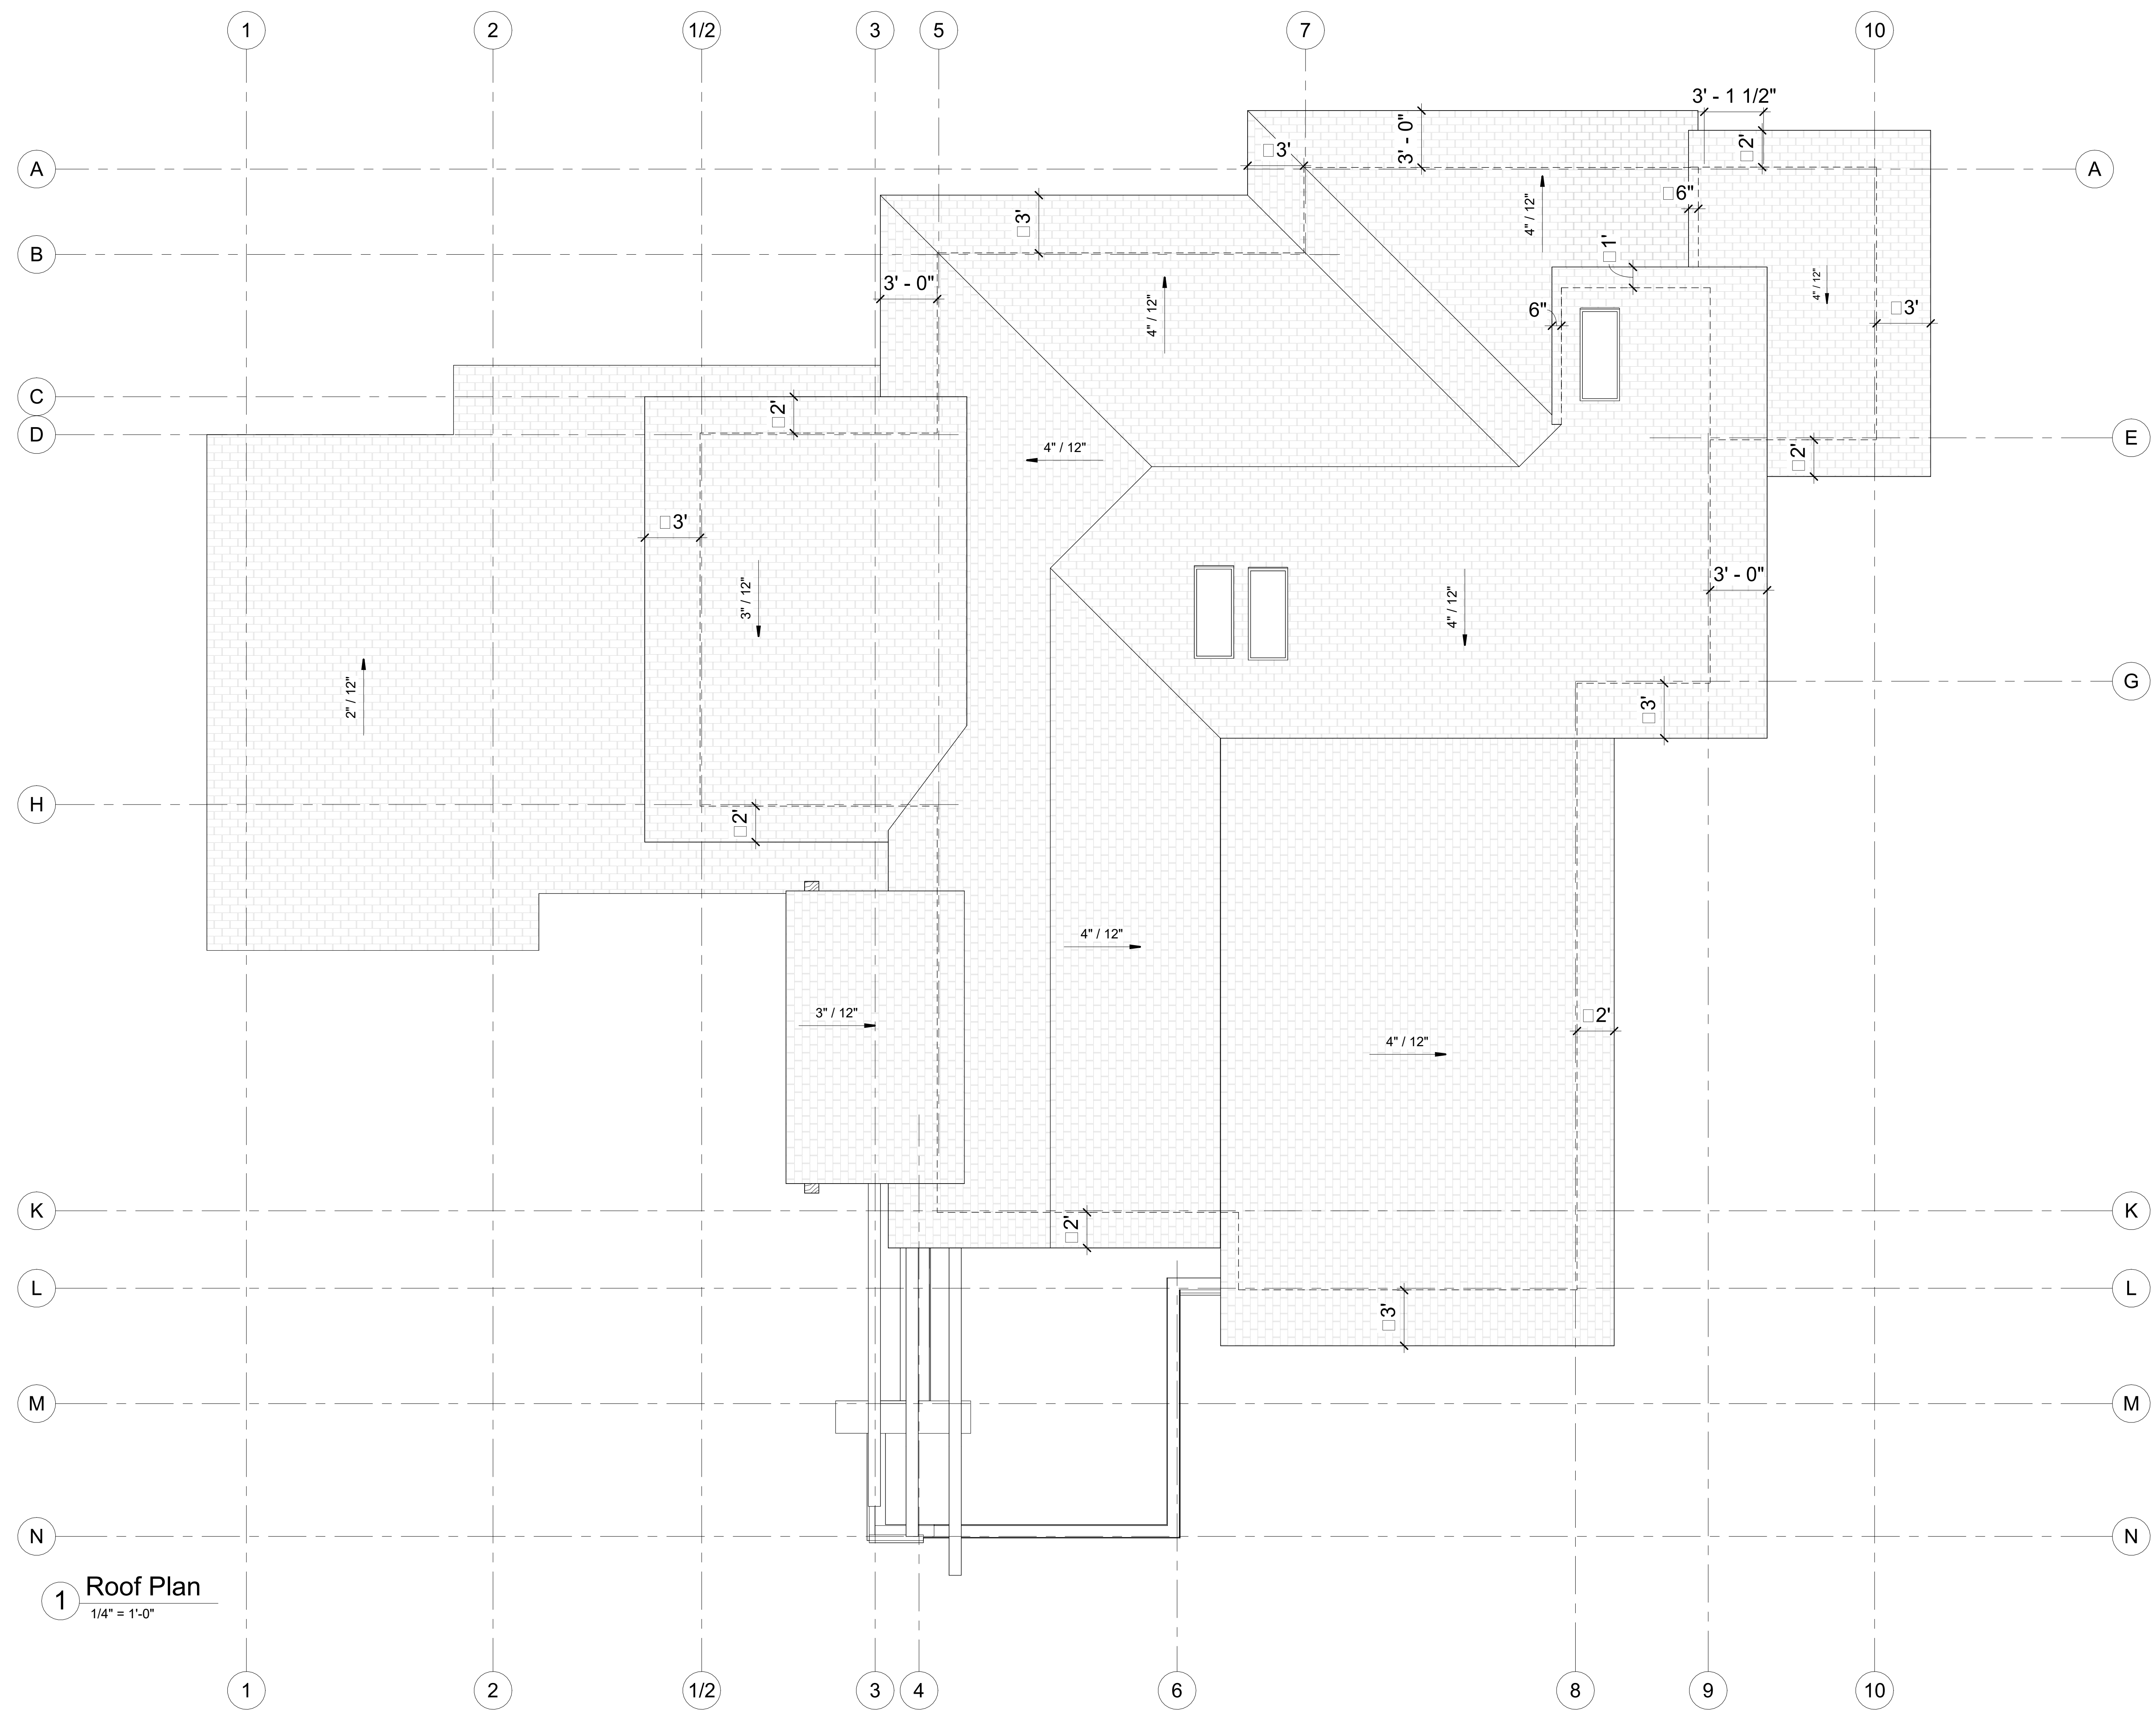


1 Roof Plan  
1/4" = 1'-0"

THIS PLAN IS PROTECTED UNDER COPYRIGHT LAW, AND REPRODUCTION OF THE ILLUSTRATIONS OR WORKING DRAWINGS IS STRICTLY PROHIBITED. UNLESS OTHERWISE PERMITTED BY THE PURCHASER OF THESE PLANS THE RIGHT TO CONSTRUCT ONLY ONE STRUCTURE AND THESE PLANS CANNOT BE RESOLD.

CONTRACTORS SHALL VERIFY AND BE RESPONSIBLE FOR ALL DIMENSIONS ON THE JOB AND THIS OFFICE SHALL BE INFORMED OF ANY DISCREPANCIES AND VARIATIONS SHOWN ON DRAWING.

PERMIT NUMBERS:

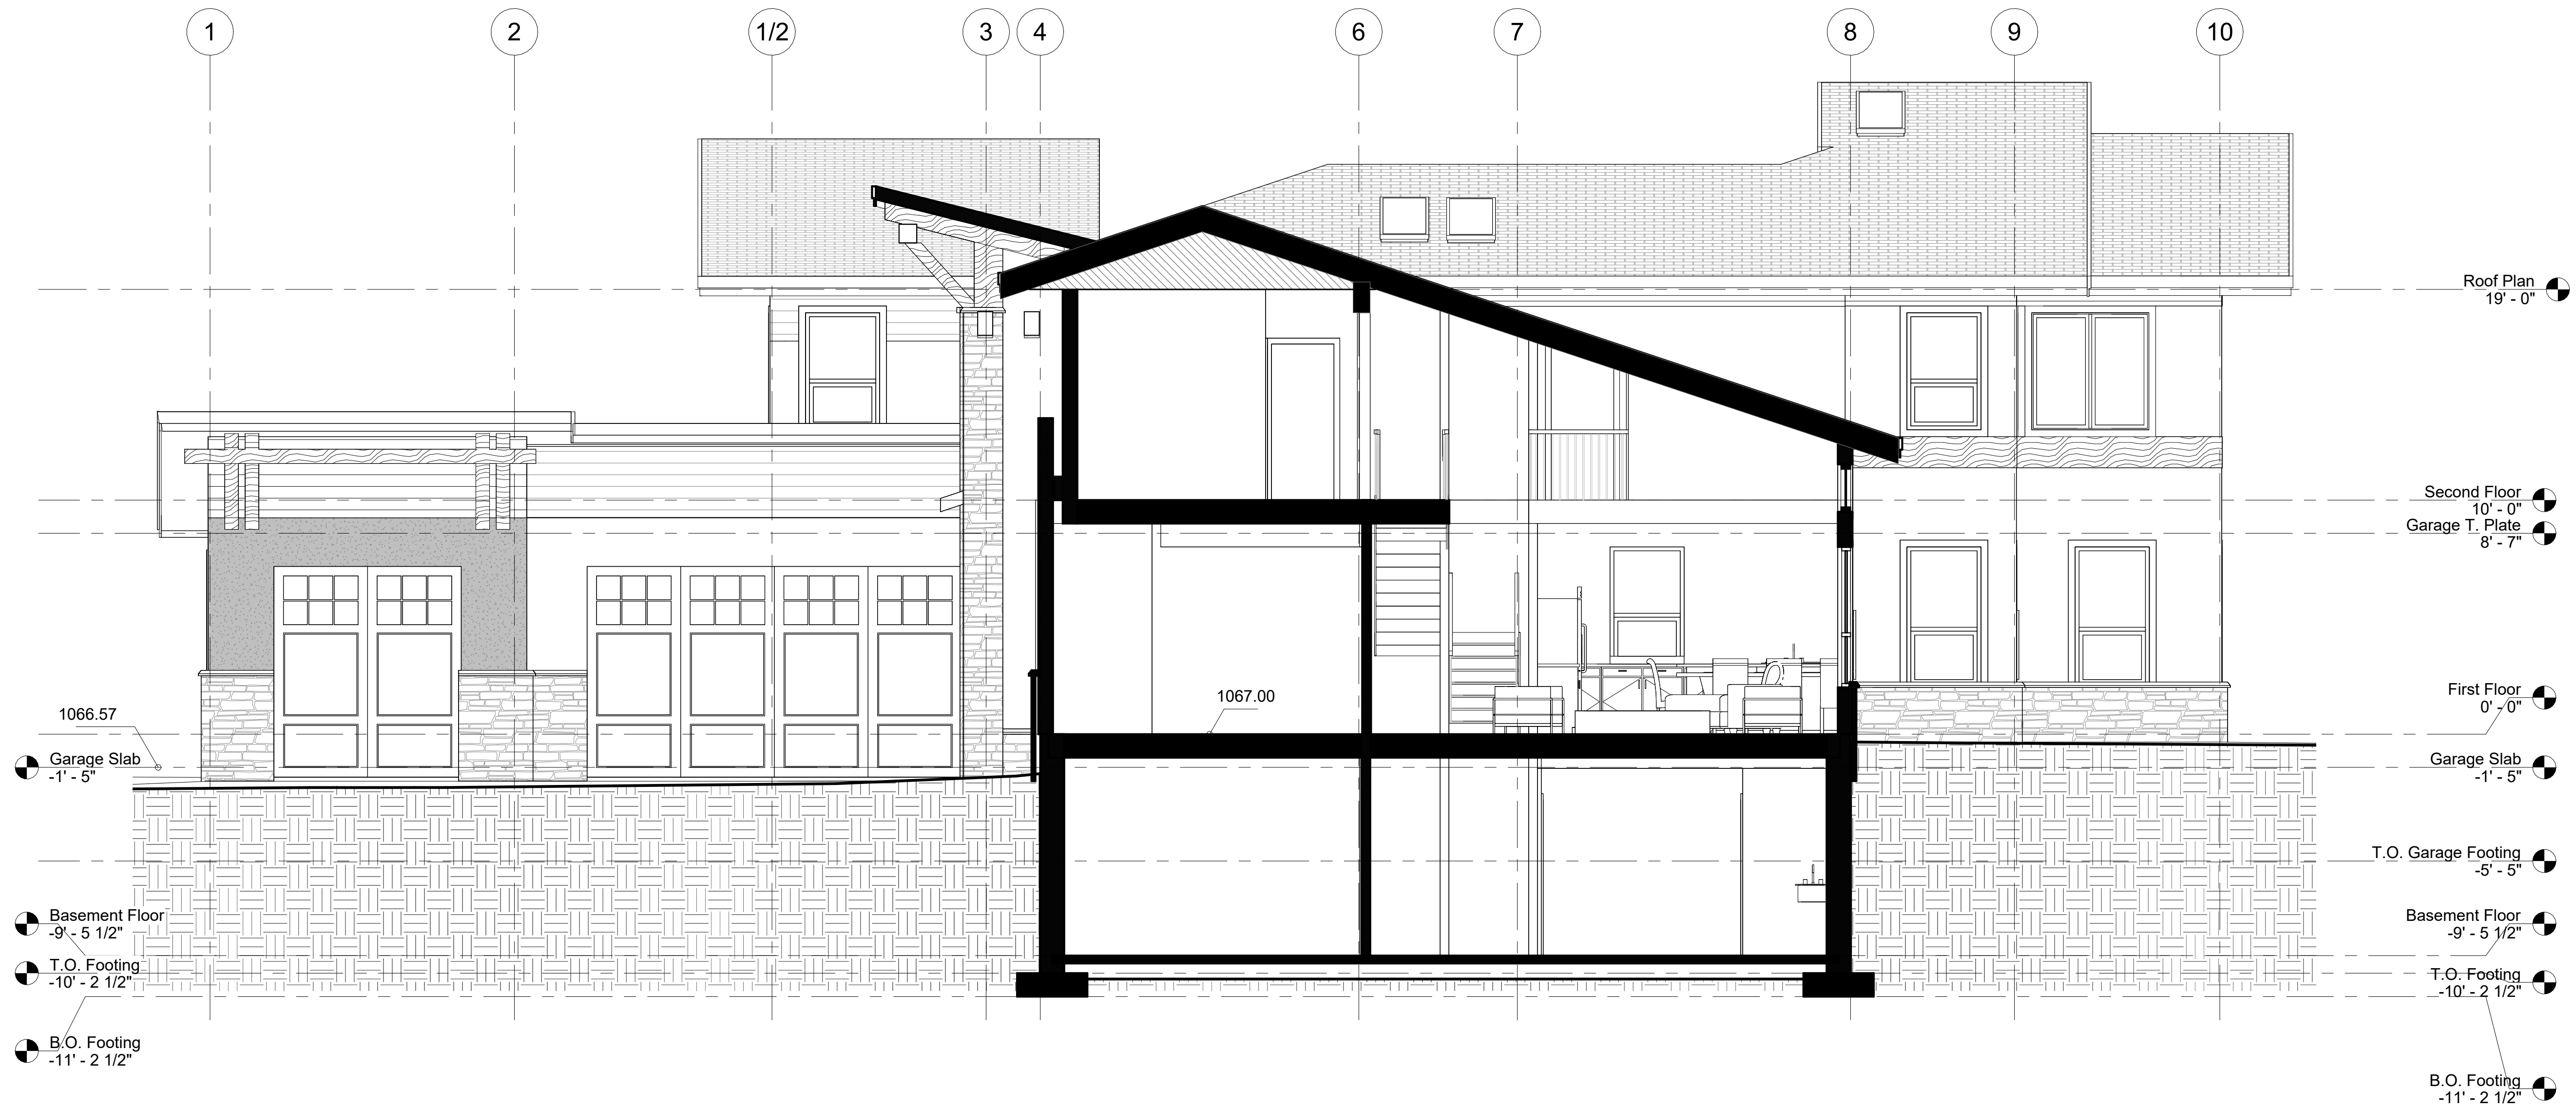

**1 Section 1**  
1/4" = 1'-0"

DATE	No.	REVISION	BY

SEALS

SCALE	FILE
AS NOTED	Project Number
DATE	2023-01-05 12:58:35 PM
DRAWN	CHECKED
Author	Checker

CLIENT  
**Owner**

PROJECT  
**Waters Edge Gardens**  
Watermark at Bears paw Phase 4, Block 9 Lot 9

DRAWING	DWG No.
Building Section	<b>A6</b>


**CALGREEN HOMES**  
*Design & Build Consulting*  
2003 14th St. NW, Calgary AB T2M 1L9  
info@calgreenhomes.ca  
Tel: 587-578-1425 403-460-1117



THIS PLAN IS PROTECTED UNDER COPYRIGHT LAW, AND REPRODUCTION OF THE ILLUSTRATIONS OR WORKING DRAWINGS IS STRICTLY PROHIBITED. UNICK DESIGN, PERMITS THE PURCHASER OF THESE PLANS THE RIGHT TO CONSTRUCT ONLY ONE STRUCTURE AND THESE PLANS CANNOT BE RESOLD.

CONTRACTORS SHALL VERIFY AND BE RESPONSIBLE FOR ALL DIMENSIONS ON THE JOB AND THIS OFFICE SHALL BE INFORMED OF ANY DISCREPANCIES AND VARIATIONS SHOWN ON DRAWING.

PERMIT NUMBERS:

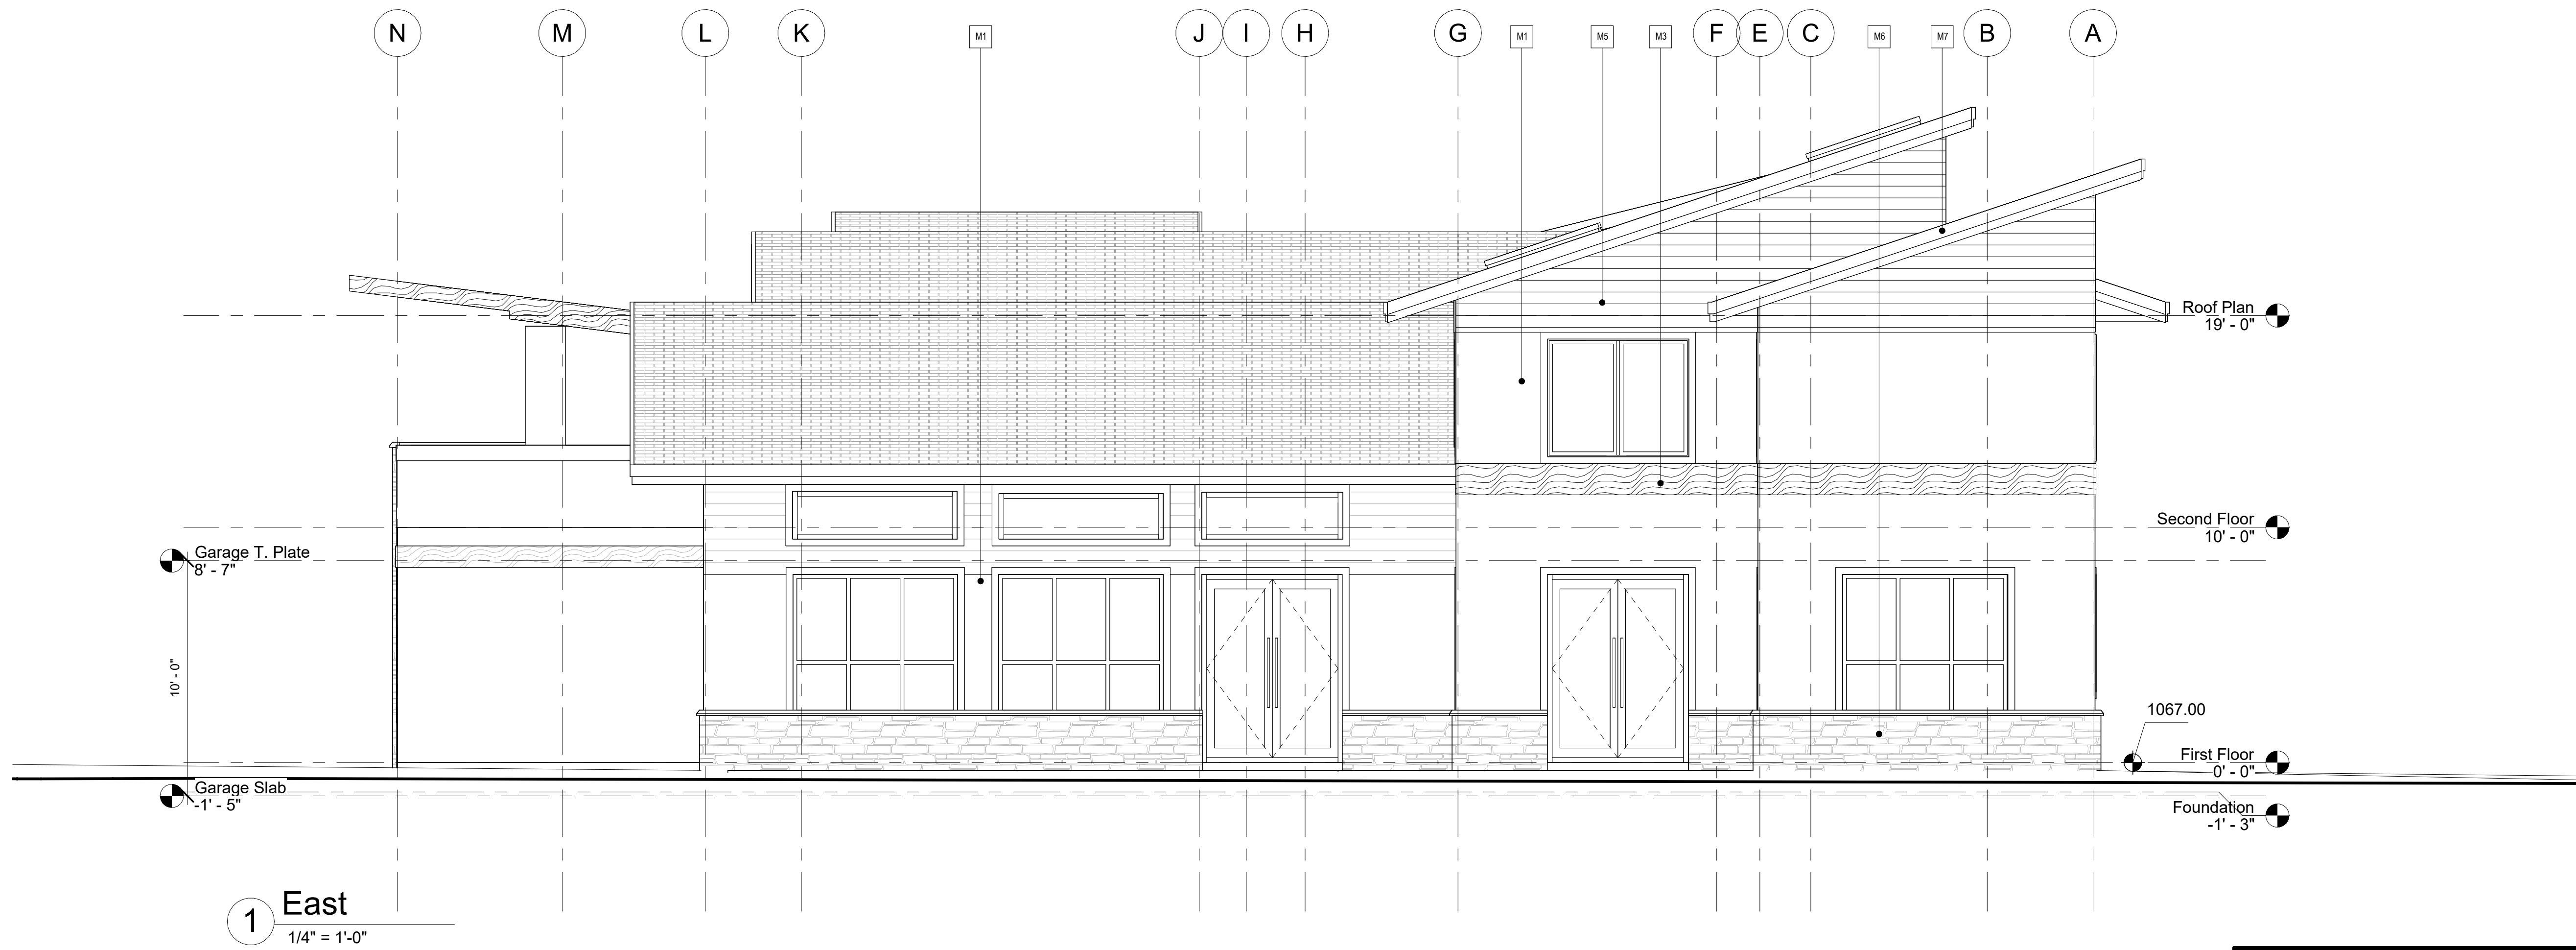

MATERIAL NOTES	
M1	STUCCO-WHITE
M2	STUCCO-DARK GREY
M3	SMARTBOARD PANEL (WOOD TEXTURE)
M4	CONCRETE
M5	SMART BOARD (WOOD TEXTURE)
M6	STONE VENEER
M7	6" OVER 10" FASCIA BOARD, PAINTED BLACK



DATE	No.	REVISION	BY

SEALS

SCALE	FILE
AS NOTED	Project Number
DATE	2023-01-05 12:58:37 PM
DRAWN	CHECKED
Author	Checker

CLIENT  
Owner

PROJECT  
Waters Edge Gardens  
Watermark at Bears paw Phase 4, Block 9 Lot 9

DRAWING  
Elevation- west and East


DWG No  
A7

**CALGREEN HOMES**  
Design & Build Consulting  
2003 14th St. NW, Calgary AB T2M 1L9  
info@calgreenhomes.ca  
Tel: 587-578-1425 403-460-1117

THIS PLAN IS PROTECTED UNDER COPYRIGHT LAW, AND REPRODUCTION OF THE ILLUSTRATIONS OR WORKING DRAWINGS IS STRICTLY PROHIBITED. UNICK DESIGN, PERMITS THE PURCHASER OF THESE PLANS THE RIGHT TO CONSTRUCT ONLY ONE STRUCTURE AND THESE PLANS CANNOT BE RESOLD.

CONTRACTORS SHALL VERIFY AND BE RESPONSIBLE FOR ALL DIMENSIONS ON THE JOB AND THIS OFFICE SHALL BE INFORMED OF ANY DISCREPANCIES AND VARIATIONS SHOWN ON DRAWING.

PERMIT NUMBERS:

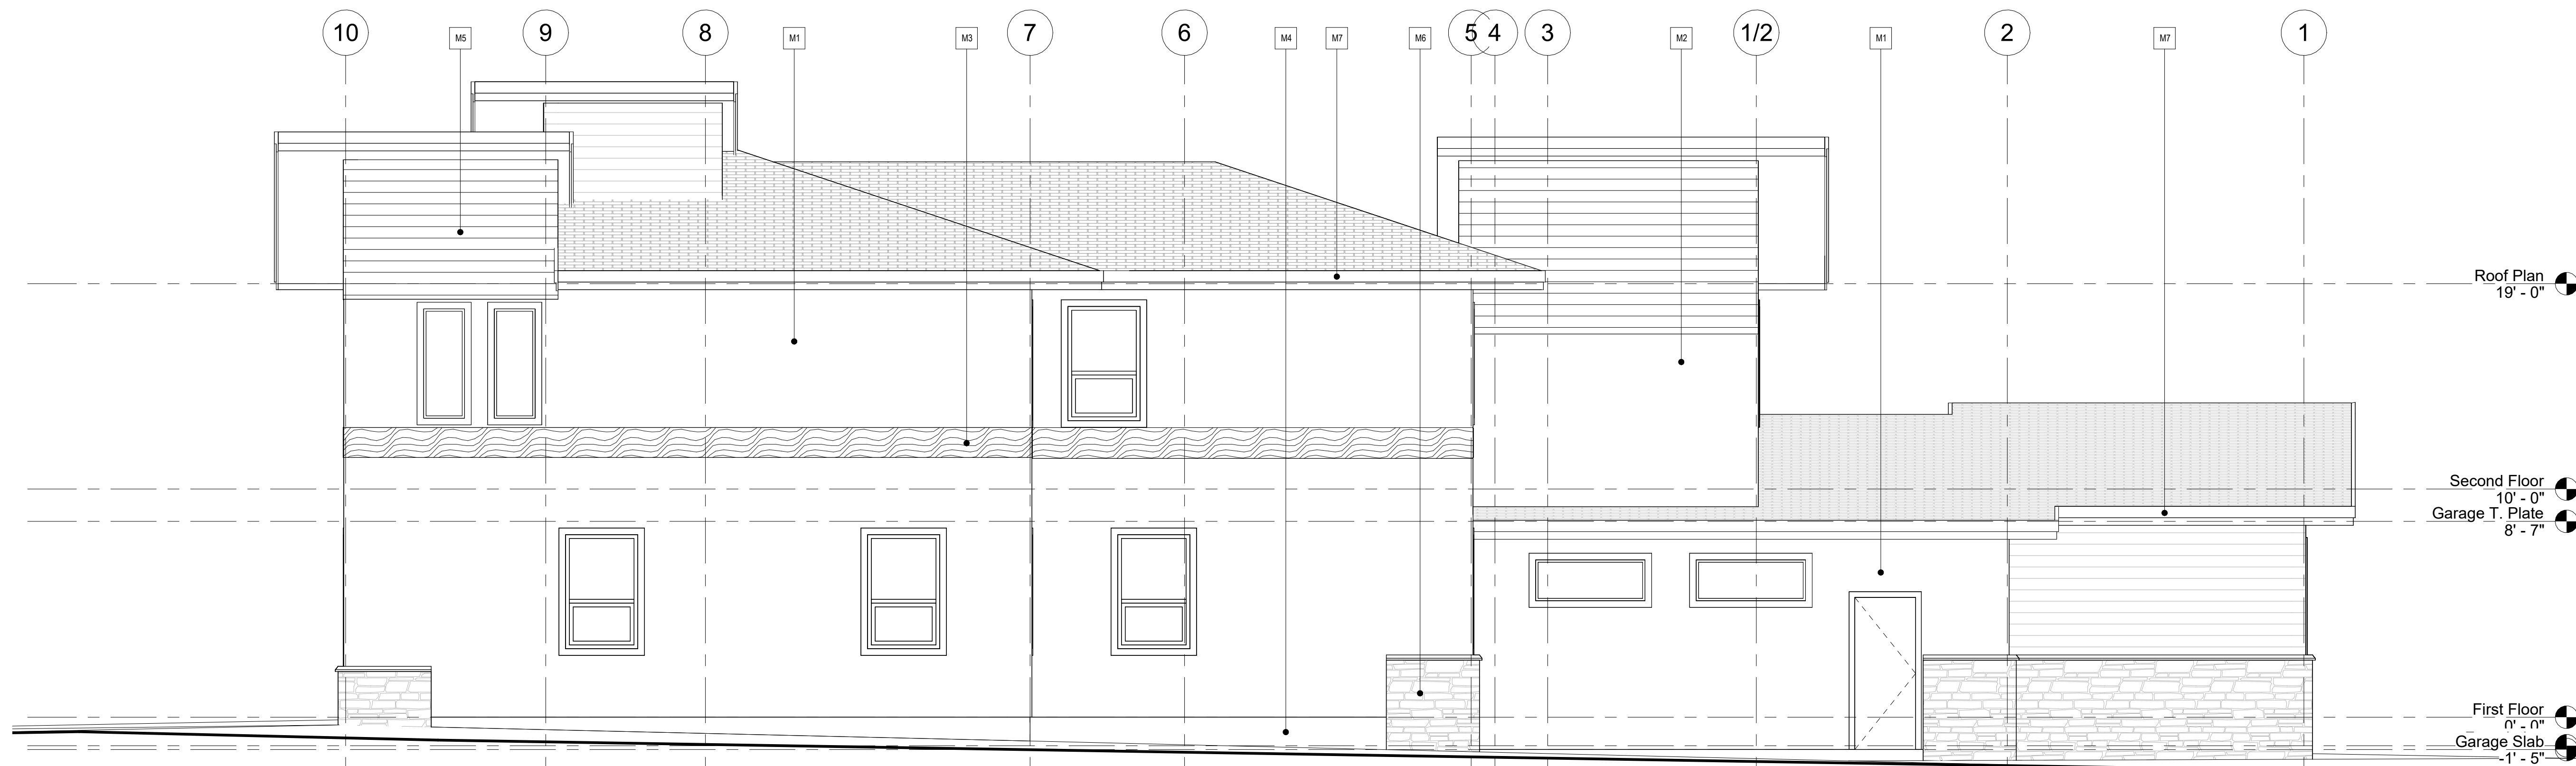

1 North  
1/4" = 1'-0"

MATERIAL NOTES	
M1	STUCCO-WHITE
M2	STUCCO-DARK GREY
M3	SMARTBOARD PANEL (WOOD TEXTURE)
M4	CONCRETE
M5	SMART BOARD (WOOD TEXTURE)
M6	STONE VENEER
M7	6" OVER 10" FASCIA BOARD, PAINTED BLACK

DATE	No.	REVISION	BY


SEALS

SCALE	FILE
AS NOTED	Project Number
DATE	2023-01-05 12:58:38 PM
DRAWN	CHECKED
Author	Checker

CLIENT  
Owner


PROJECT  
Waters Edge Gardens  
Watermark at Bears paw Phase 4, Block 9 Lot 9

DRAWING	DWG No.
Elevation-North and South	A8

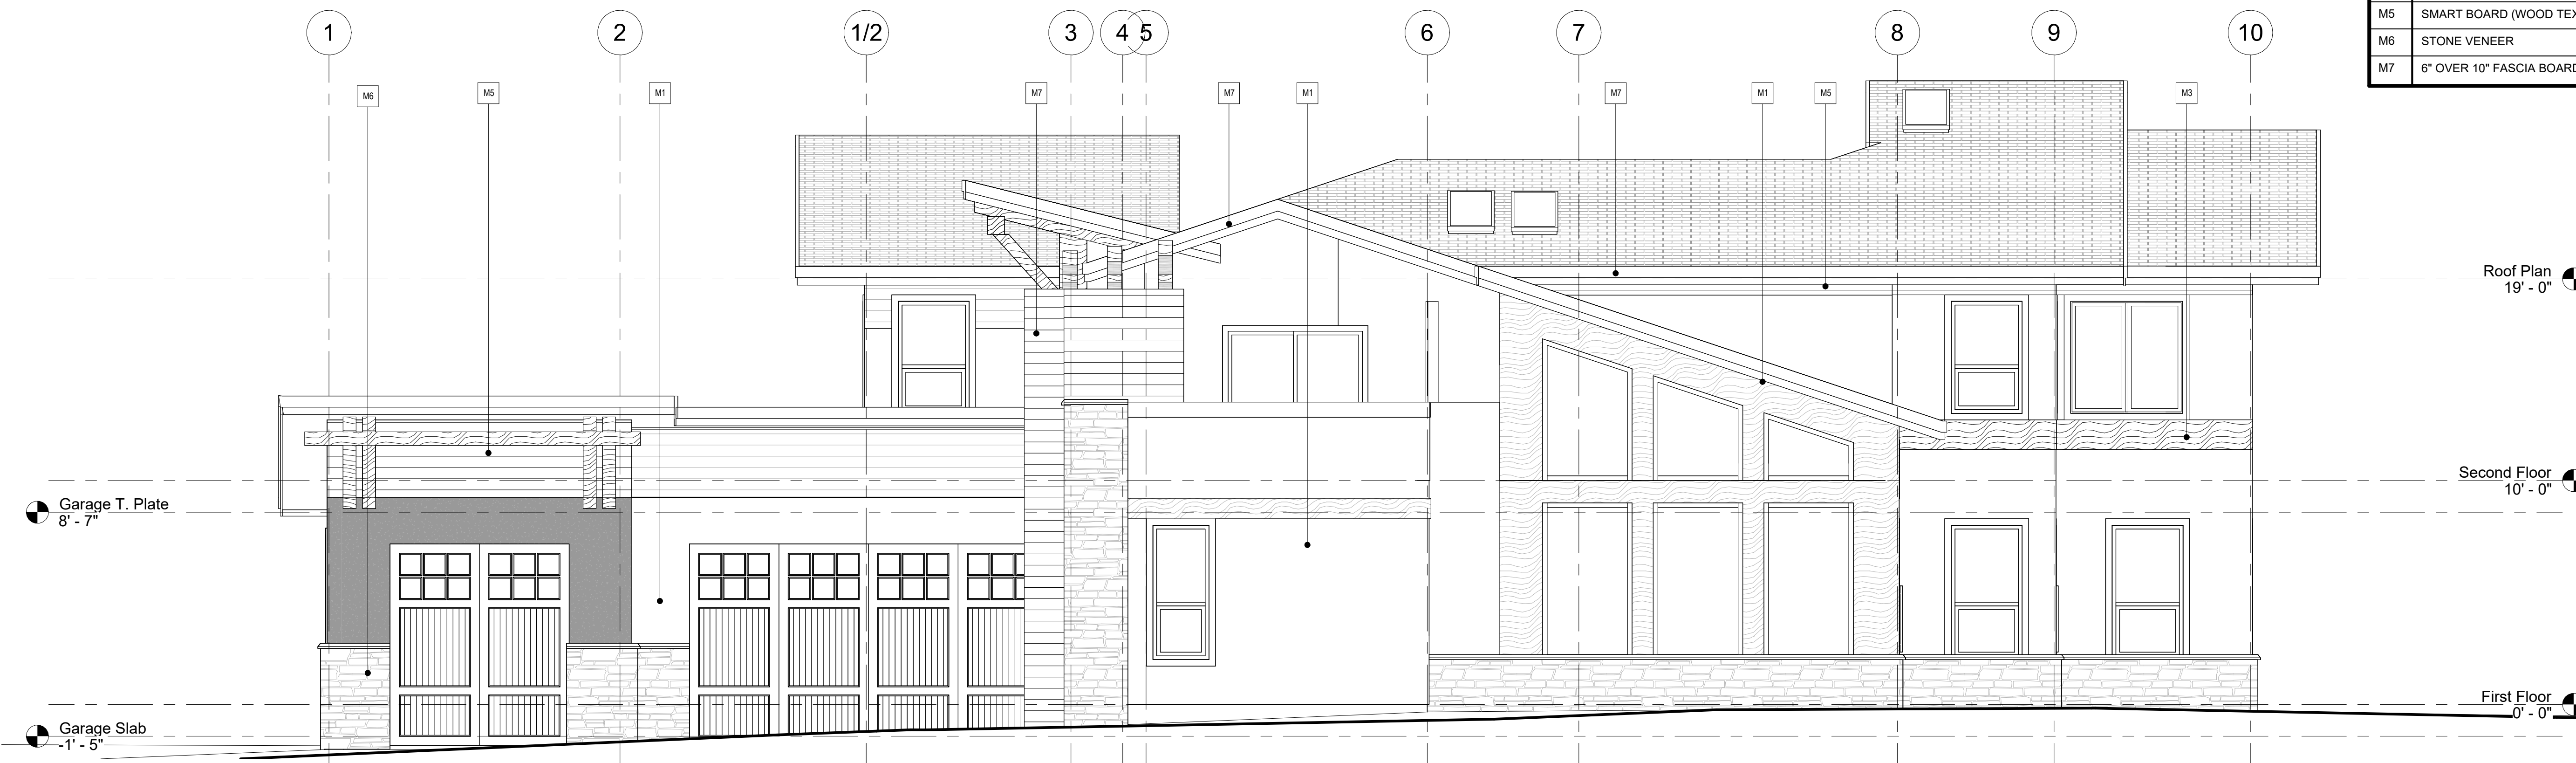


2 South  
1/4" = 1'-0"



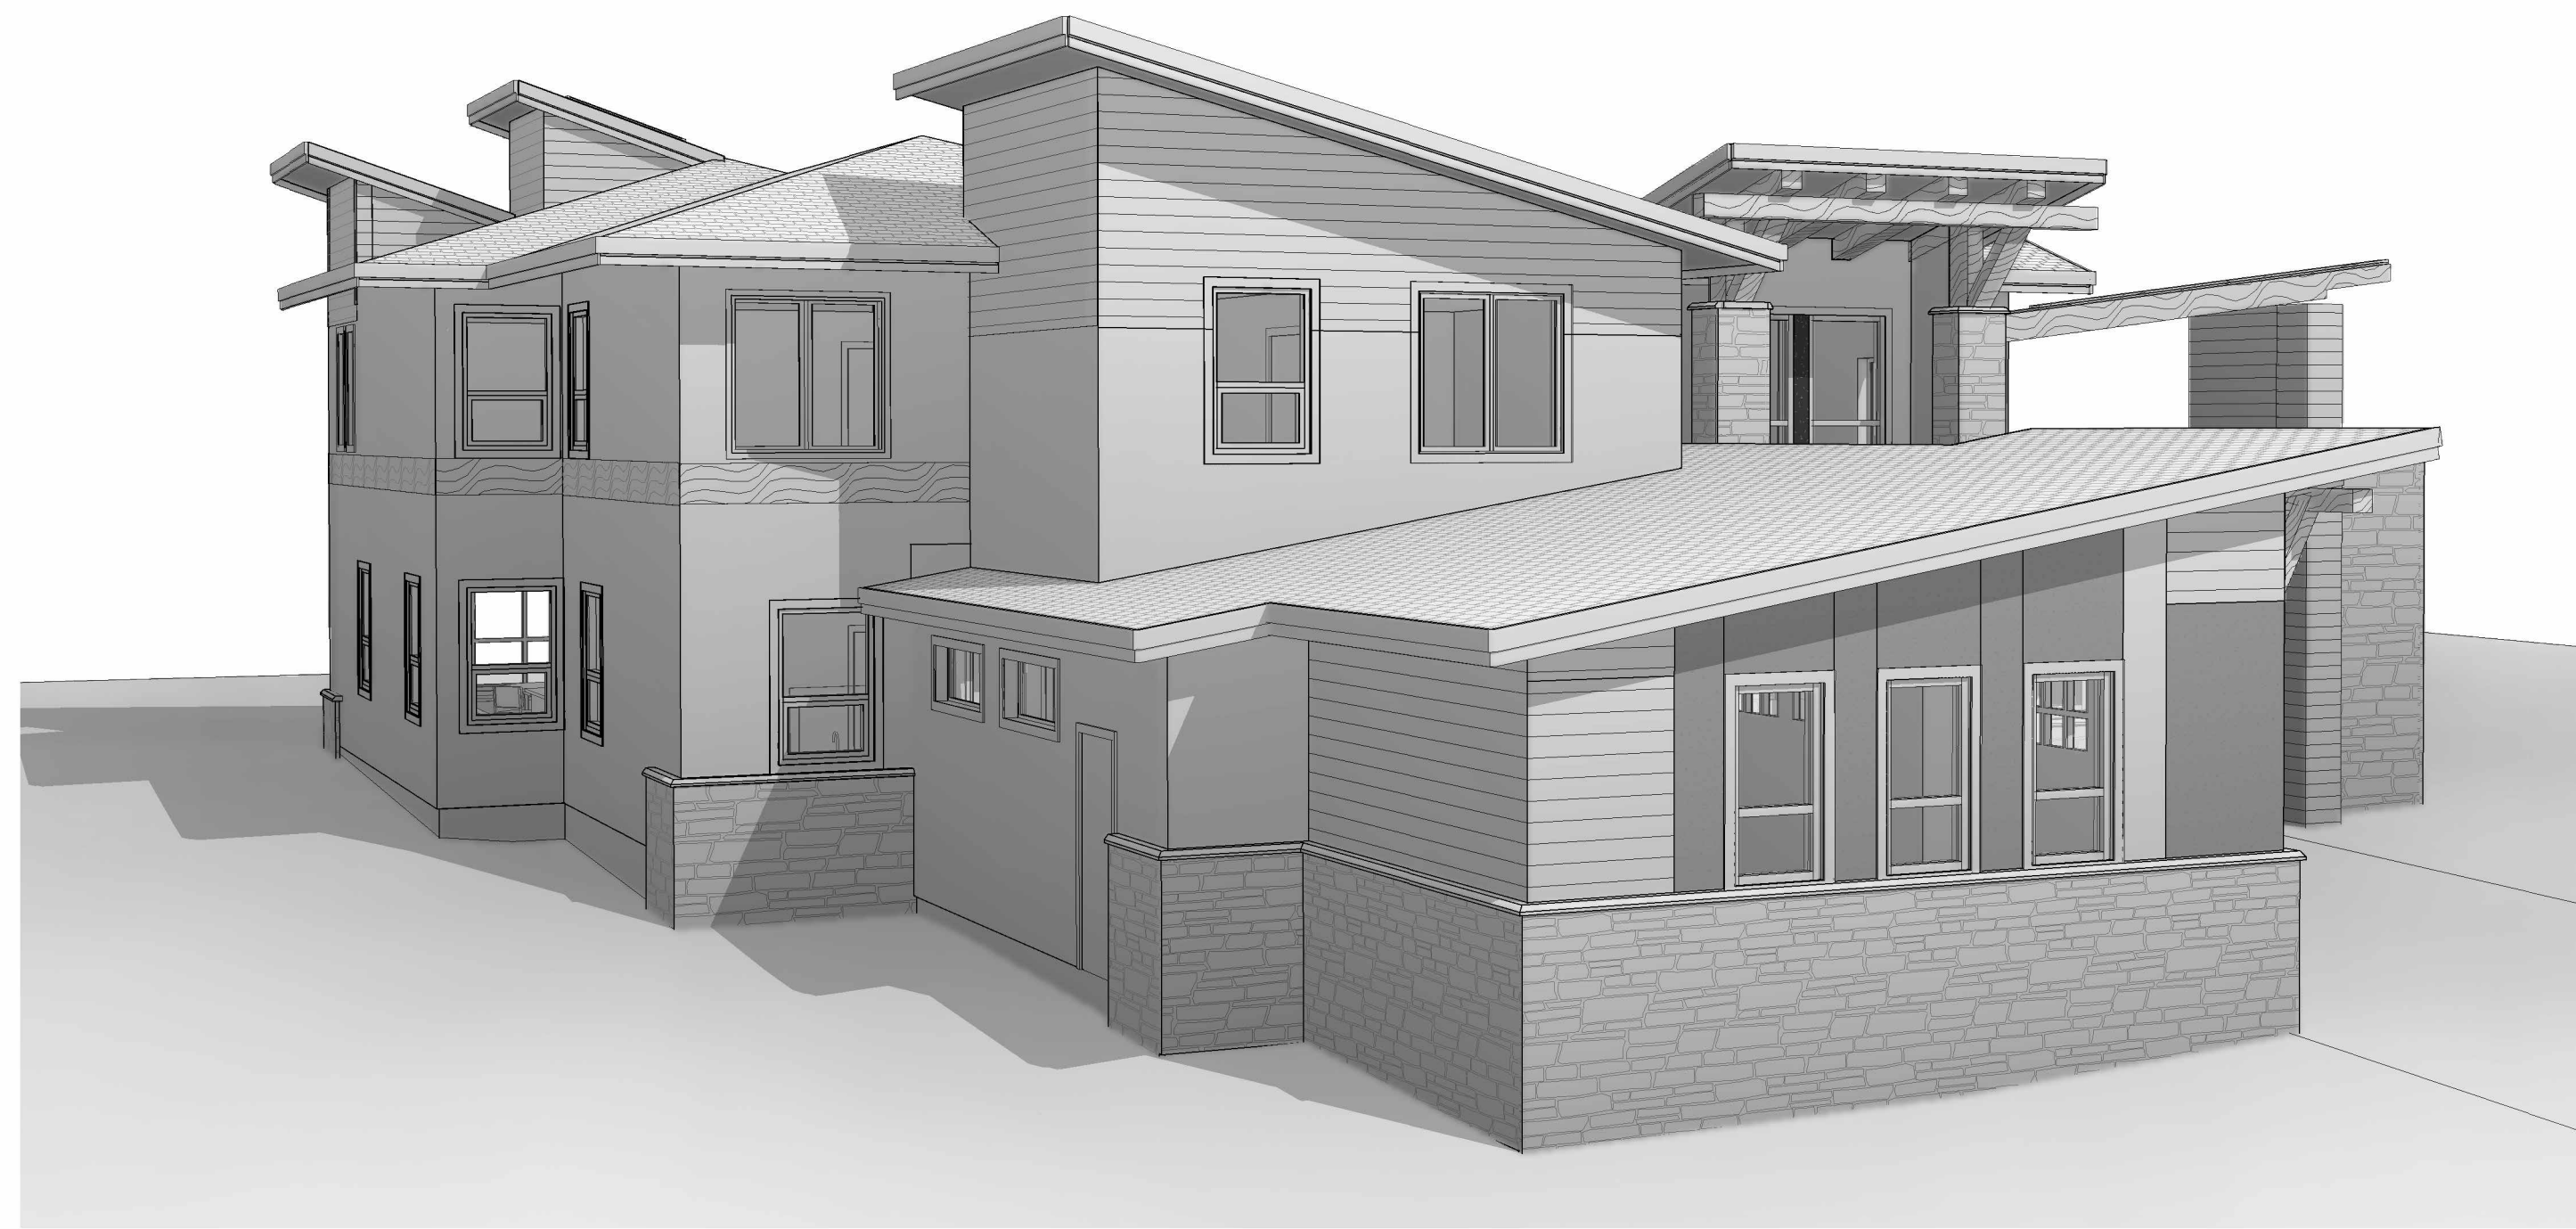

④ 3D View Front Left

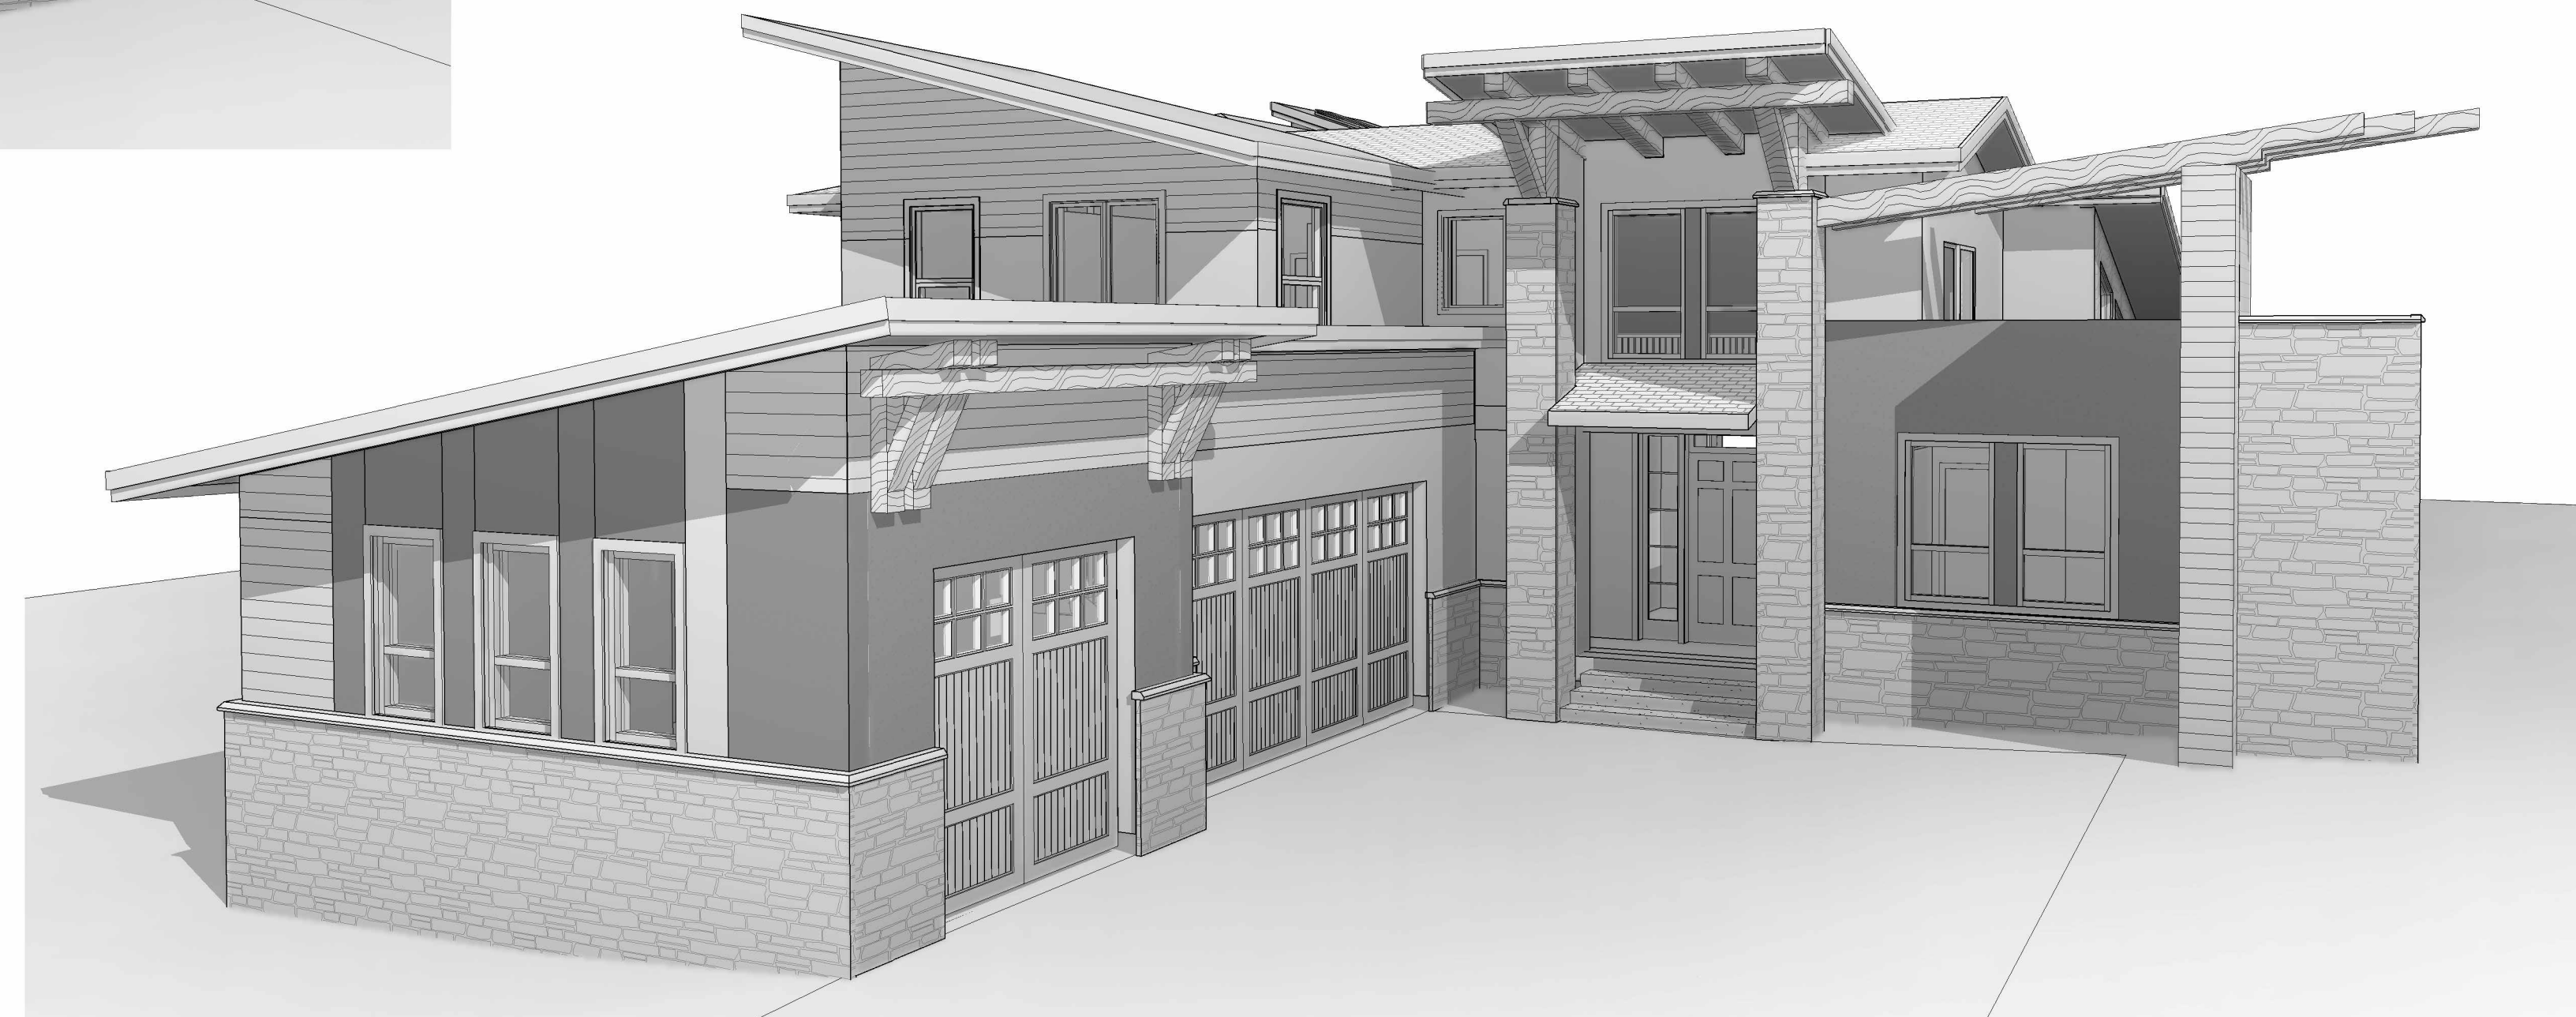

① 3D View Front



③ 3D View back

THIS PLAN IS PROTECTED UNDER COPYRIGHT LAW, AND REPRODUCTION OF THE ILLUSTRATIONS OR WORKING DRAWINGS IS STRICTLY PROHIBITED. UNICK DESIGN, PERMITS THE PURCHASER OF THESE PLANS THE RIGHT TO CONSTRUCT ONLY ONE STRUCTURE AND THESE PLANS CANNOT BE RESOLD.

CONTRACTORS SHALL VERIFY AND BE RESPONSIBLE FOR ALL DIMENSIONS ON THE JOB AND THIS OFFICE SHALL BE INFORMED OF ANY DISCREPANCIES AND VARIATIONS SHOWN ON DRAWING.

PERMIT NUMBERS:

DATE	No.	REVISION	BY

SEALS

SCALE	AS NOTED	FILE	Project Number
-------	----------	------	----------------

DATE	2023-01-05 12:58:50 PM
------	------------------------

DRAWN	CHECKED
Author	Checker

CLIENT


Owner

PROJECT

Waters Edge Gardens

Watermark at Bears paw Phase 4, Block 9 Lot 9

DRAWING	DWG No.
3D view	A9

 

CALGREEN  
HOMES

Design & Build Consulting

2003 14th St. NW, Calgary AB T2M 1L9  
info@calgreenhomes.ca  
Tel: 587-578-1425 403-460-1117





THIS PLAN IS PROTECTED UNDER COPYRIGHT LAW, AND REPRODUCTION OF THE ILLUSTRATIONS OR WORKING DRAWINGS IS STRICTLY PROHIBITED. UNLESS OTHERWISE SPECIFIED, THIS DESIGN PERMITS THE PURCHASER OF THESE PLANS THE RIGHT TO CONSTRUCT ONLY ONE STRUCTURE AND THESE PLANS CANNOT BE RESOLD.

CONTRACTORS SHALL VERIFY AND BE RESPONSIBLE FOR ALL DIMENSIONS ON THE JOB AND THIS OFFICE SHALL BE INFORMED OF ANY DISCREPANCIES AND VARIATIONS SHOWN ON DRAWING.

PERMIT NUMBERS:

DATE	No.	REVISION	BY

SEALS

SCALE	AS NOTED	FILE	Project Number
-------	----------	------	----------------

DATE	2023-01-05 12:58:57 PM
------	------------------------

DRAWN	CHECKED
Author	Checker

CLIENT

Owner

PROJECT

Waters Edge Gardens

Watermark at Bears paw Phase 4, Block 9 Lot 9

DRAWING	DWG No.
3D view1 (COLORFUL)	A10



CALGREEN  
HOMES

*Design & Build Consulting*

2003 14th St. NW, Calgary AB T2M 1L9  
info@calgreenhomes.ca  
Tel: 587-578-1425 403-460-1117





THIS PLAN IS PROTECTED UNDER COPYRIGHT LAW, AND REPRODUCTION OF THE ILLUSTRATIONS OR WORKING DRAWINGS IS STRICTLY PROHIBITED. UNICK DESIGN, PERMITS THE PURCHASER OF THESE PLANS THE RIGHT TO CONSTRUCT ONLY ONE STRUCTURE AND THESE PLANS CANNOT BE RESOLD.

CONTRACTORS SHALL VERIFY AND BE RESPONSIBLE FOR ALL DIMENSIONS ON THE JOB AND THIS OFFICE SHALL BE INFORMED OF ANY DISCREPANCIES AND VARIATIONS SHOWN ON DRAWING.

PERMIT NUMBERS:

DATE	No.	REVISION	BY

SEALS

SCALE AS NOTED FILE Project Number

DATE 2023-01-05 12:59:07 PM

DRAWN Author CHECKED Checker


CLIENT  
Owner

PROJECT  
Waters Edge Gardens  
Watermark at Bears paw Phase 4, Block 9 Lot 9

DRAWING 3D view2 (COLORFUL) DWG No. A11





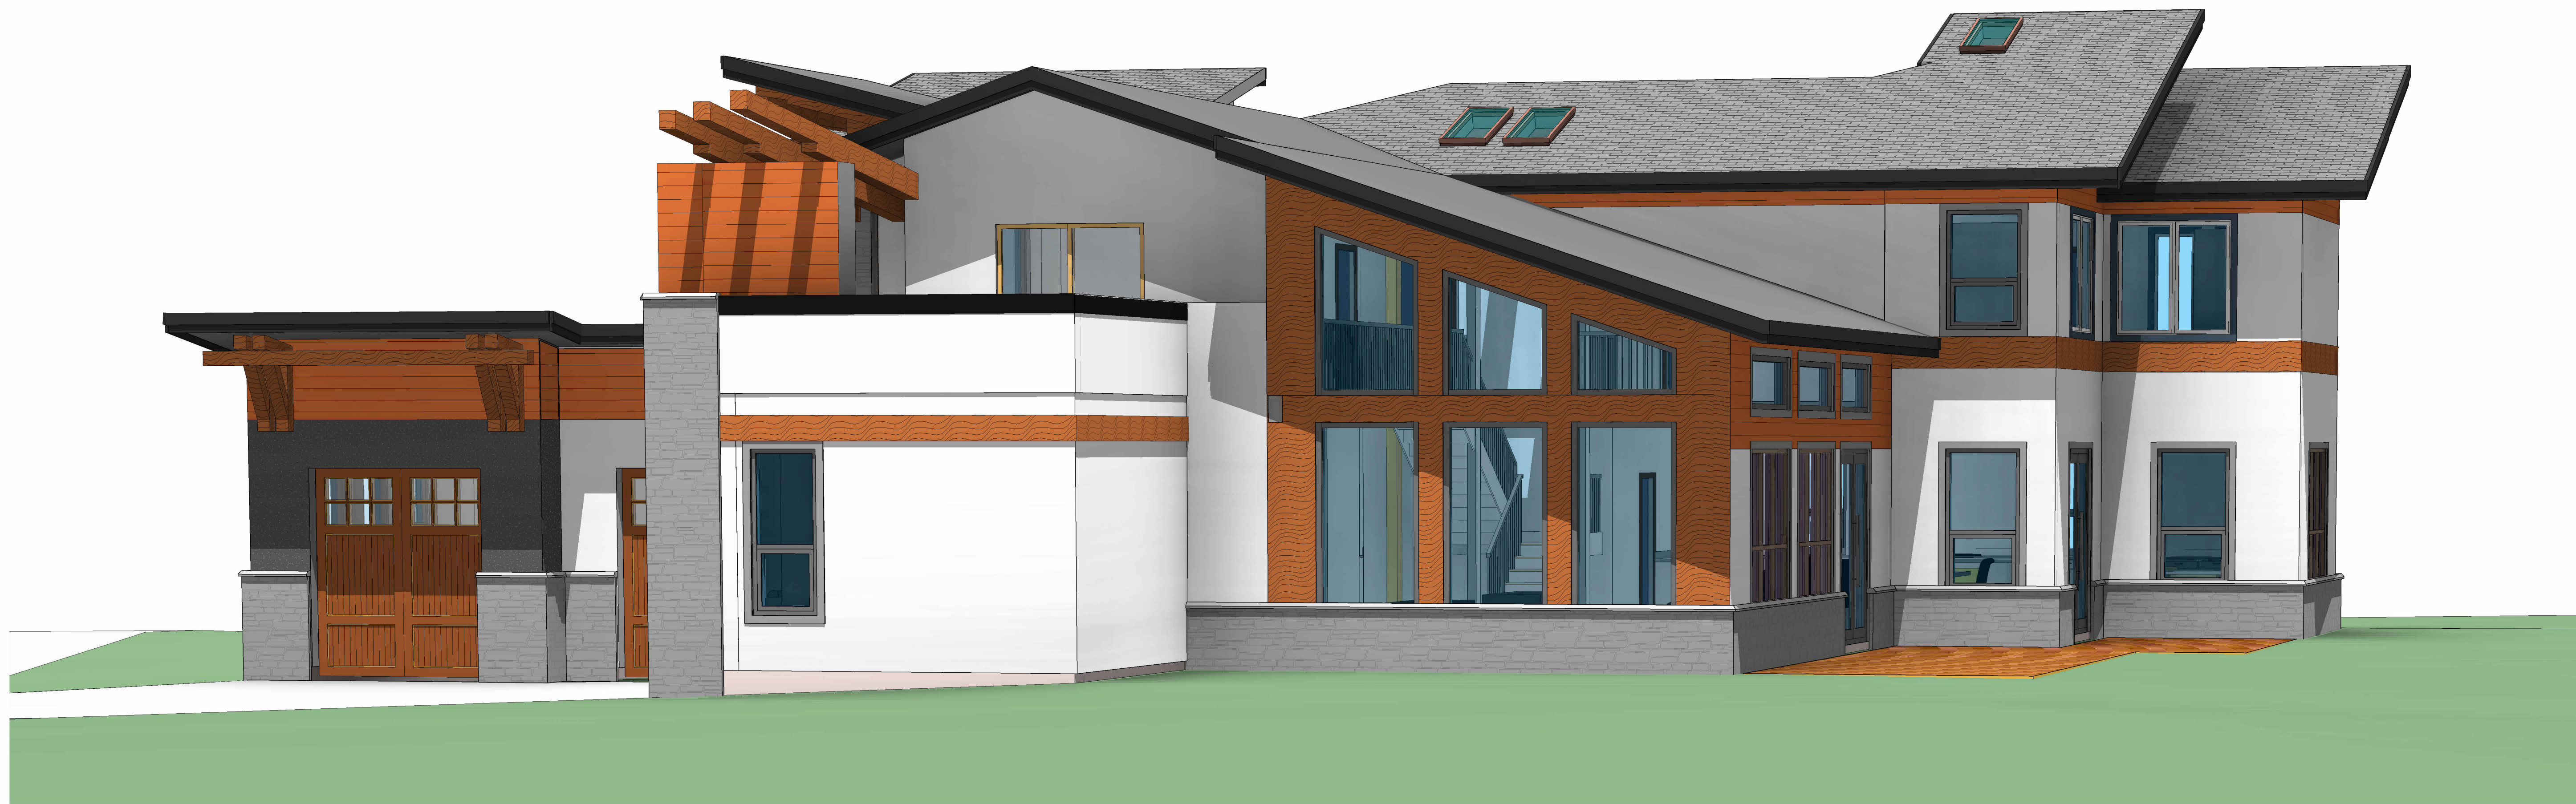

THIS PLAN IS PROTECTED UNDER COPYRIGHT LAW, AND REPRODUCTION OF THE ILLUSTRATIONS OR WORKING DRAWINGS IS STRICTLY PROHIBITED. UNICK DESIGN, PERMITS THE PURCHASER OF THESE PLANS THE RIGHT TO CONSTRUCT ONLY ONE STRUCTURE AND THESE PLANS CANNOT BE RESOLD.

CONTRACTORS SHALL VERIFY AND BE RESPONSIBLE FOR ALL DIMENSIONS ON THE JOB AND THIS OFFICE SHALL BE INFORMED OF ANY DISCREPANCIES AND VARIATIONS SHOWN ON DRAWING.

PERMIT NUMBERS:

DATE	No.	REVISION	BY

SEALS

SCALE	FILE
AS NOTED	Project Number

DATE 2023-01-05 12:59:16 PM

DRAWN	CHECKED
Author	Checker

CLIENT

Owner

PROJECT

Waters Edge Gardens

Watermark at Bearspaw Phase 4, Block 9 Lot 9

DRAWING	DWG No.
3D view 3(COLORFUL)	A12



CALGREEN HOMES

Design & Build Consulting

2003 14th St. NW, Calgary AB T2M 1L9  
 info@calgreenhomes.ca  
 Tel: 587-578-1425 403-460-1117





THIS PLAN IS PROTECTED UNDER COPYRIGHT LAW, AND REPRODUCTION OF THE ILLUSTRATIONS OR WORKING DRAWINGS IS STRICTLY PROHIBITED. UNICK DESIGN, PERMITS THE PURCHASER OF THESE PLANS THE RIGHT TO CONSTRUCT ONLY ONE STRUCTURE AND THESE PLANS CANNOT BE RESOLD.

CONTRACTORS SHALL VERIFY AND BE RESPONSIBLE FOR ALL DIMENSIONS ON THE JOB AND THIS OFFICE SHALL BE INFORMED OF ANY DISCREPANCIES AND VARIATIONS SHOWN ON DRAWING.

PERMIT NUMBERS:

DATE	No.	REVISION	BY

SEALS

SCALE AS NOTED FILE Project Number

DATE 2023-01-05 12:59:26 PM

DRAWN Author CHECKED Checker

CLIENT

Owner

PROJECT

Waters Edge Gardens

Watermark at Bears paw Phase 4, Block 9 Lot 9

DRAWING DWG No

3D view 4 (colourful)

A13



CALGREEN HOMES

Design & Build Consulting

2003 14th St. NW, Calgary AB T2M 1L9  
info@calgreenhomes.ca  
Tel: 587-578-1425 403-460-1117